


IF SELF TAPPING SCREWS
PENETRATE WEATHER
BARRIER, THESE LOCATIONS
MUST BE SEALED

#12 X 3/4" SELF DRILLING TEK
SCREWS MAY BE USED WITH
EXTERIOR INSULATED WALLS

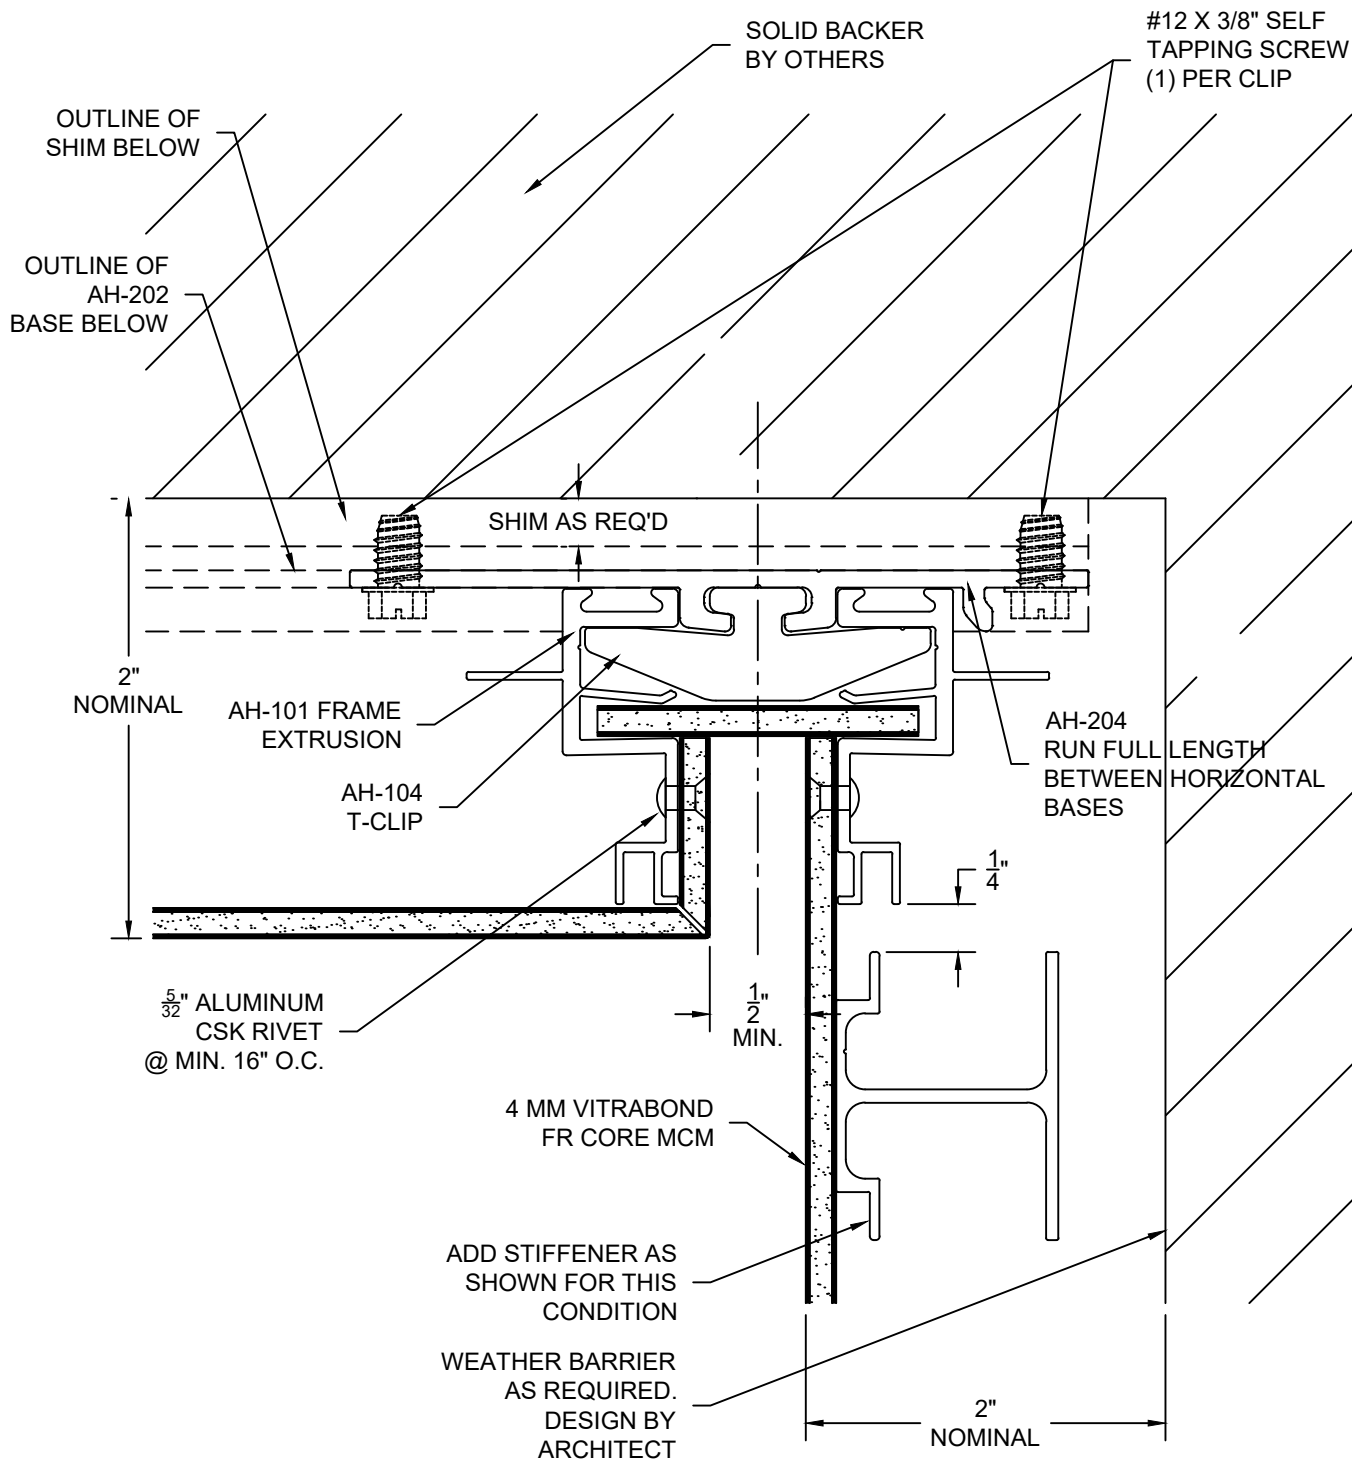

Sheet

19

Drawn By

NCDS

Date Drawn

10/12/2017

Revisions

No. _____ Date _____
No. _____ Date _____

Project Number

DWG-01

Project

ARROWHEAD FLEX SOFFIT TO WALL DETAIL
GRID INSTALLATION

© Copyright Fairview Architectural LLC - Patented and/or Patent Pending

FAIRVIEW
ARCHITECTURAL
arrowhead
ARCHITECTURAL PANEL SYSTEMS

www.fairview-na.com