


IF SELF TAPPING SCREWS
PENETRATE WEATHER
BARRIER, THESE LOCATIONS
MUST BE SEALED

#12 X 3/4" SELF DRILLING TEK
SCREWS MAY BE USED WITH
EXTERIOR INSULATED WALLS

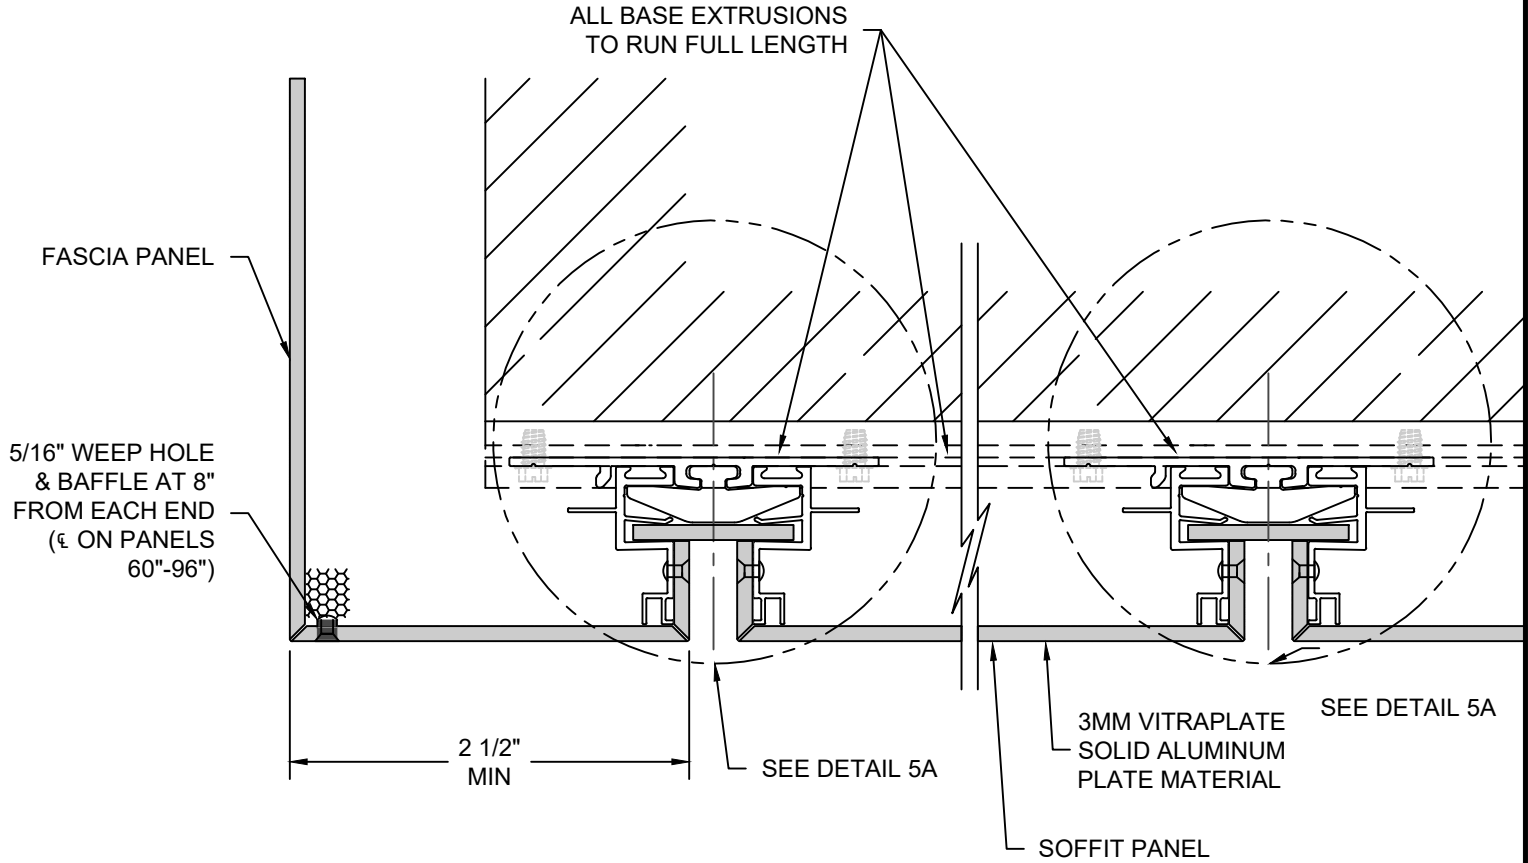

Sheet 18	Drawn By NCDS	Project Number DWG-01	Project ARROWHEAD FLEX TYPICAL SOFFIT DETAIL GRID INSTALLATION	
	Date Drawn 10/12/2017			
	Revisions No _____ Date _____ No _____ Date _____			
© Copyright Fairview Architectural LLC - Patented and/or Patent Pending			www.fairview-na.com	