


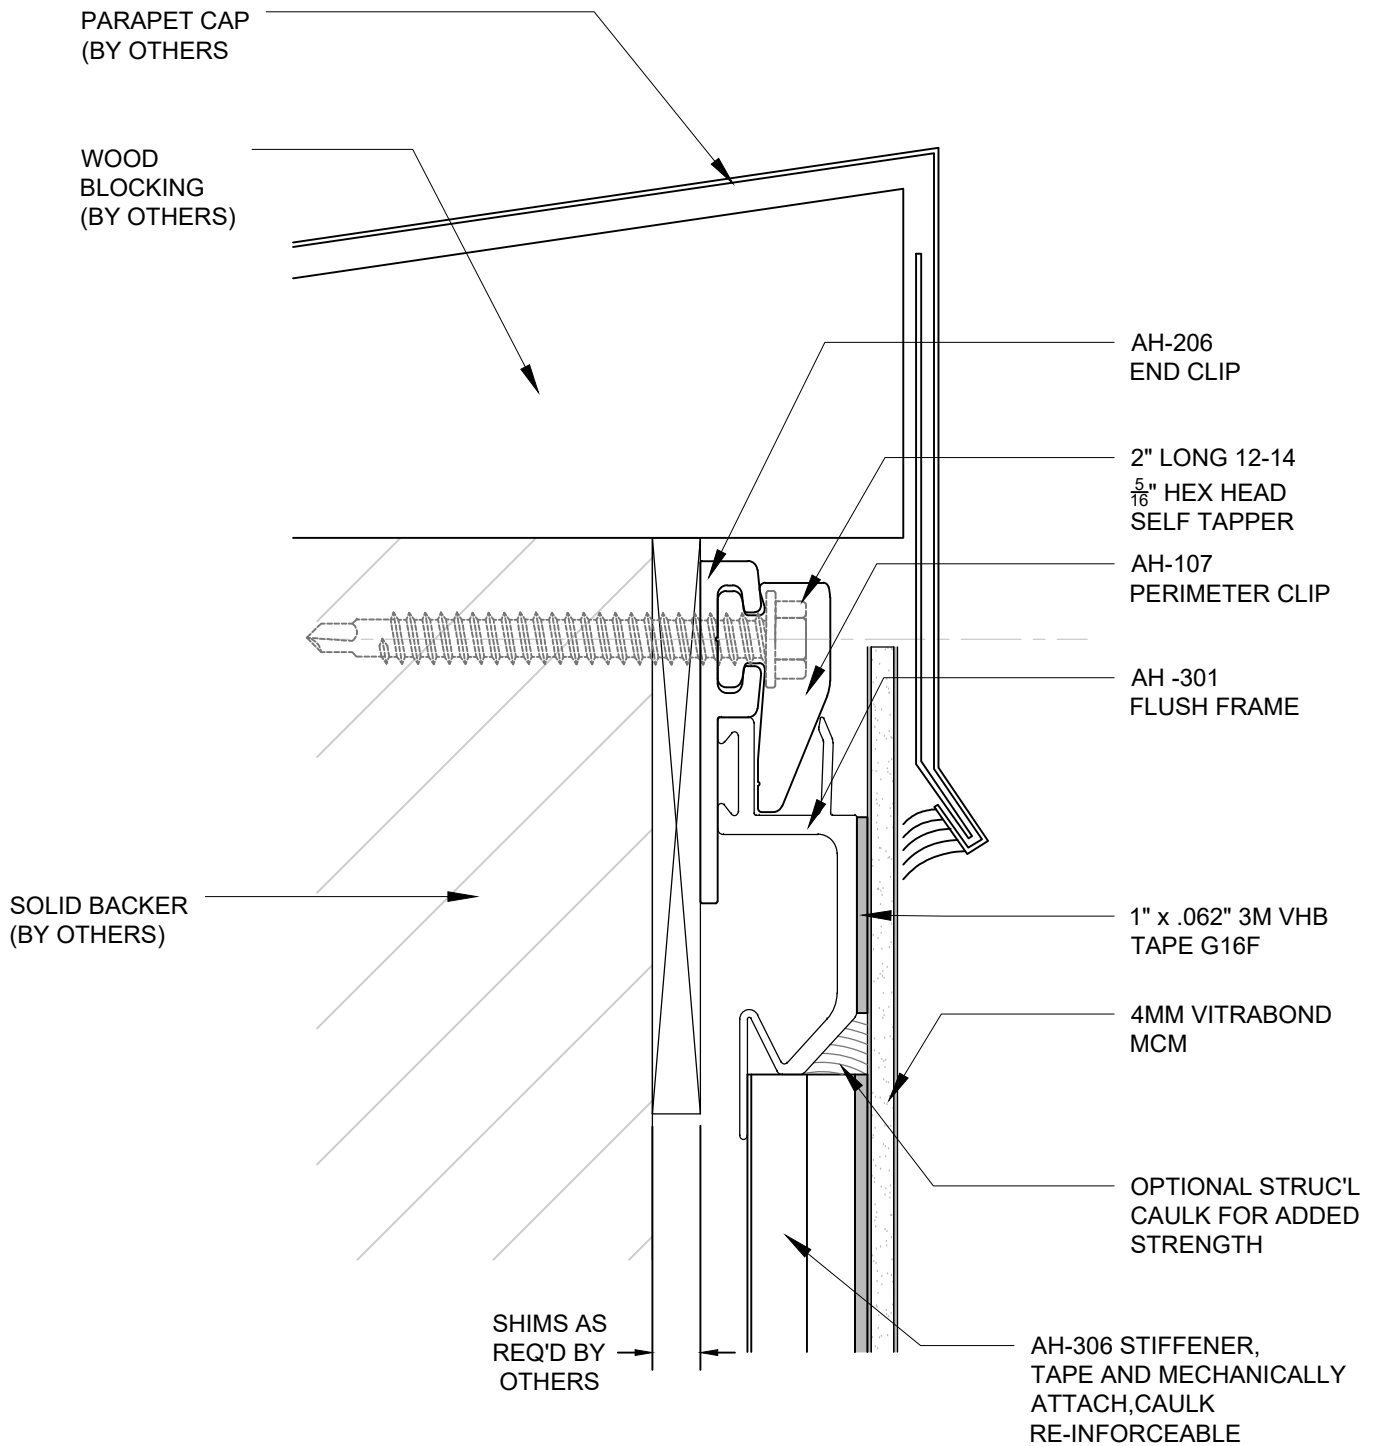

NOTES:

IF SELF TAPPING SCREWS
PENETRATE WEATHER
BARRIER, THESE LOCATIONS
MUST BE SEALE

TEK SCREWS MAY BE USED AT
ALL 2.5" CLIP LOCATIONS WHEN
MOUNTED OVER CONTINUOUS
INSULATION SYSTEM

EVEAL GAP MUST BE 1/2"
MINIMUM TO REPLACE
PANELS NON-SEQUENTIALLY

0.125" VITRAPLATE
MAY ALSO BE USED

Sheet	Drawn By ED	Project Number	Project	ARROWHEAD FLUSH CLIP HEAD DETAIL	  ARCHITECTURAL PANEL SYSTEMS
6	Date Drawn 10/15/2018	DWG-01			
	Revisions				
	No _____ Date _____ No _____ Date _____				
© Copyright Fairview Architectural LLC - Patented and/or Patent Pending				www.fairview-na.com	