


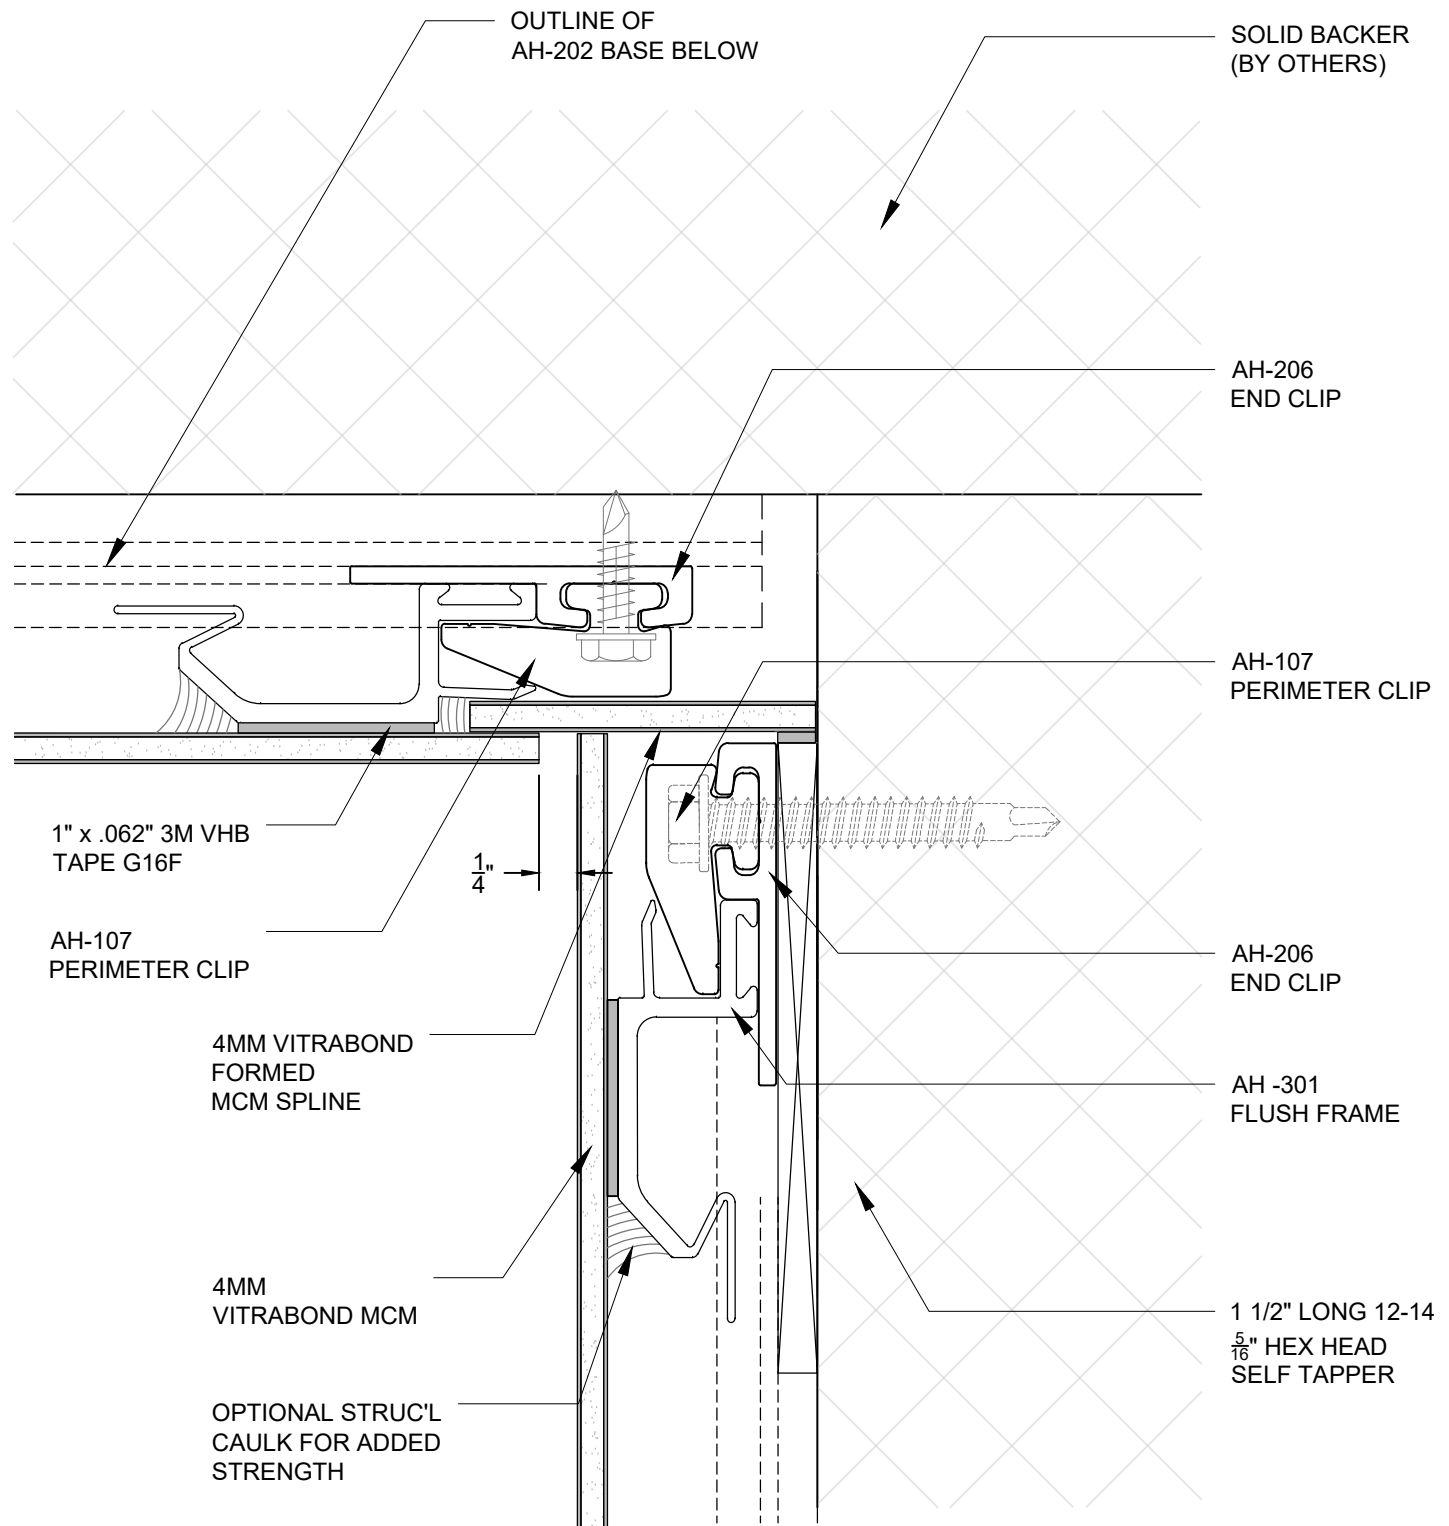

NOTES:

IF SELF TAPPING SCREWS
PENETRATE WEATHER
BARRIER, THESE LOCATIONS
MUST BE SEALE

TEK SCREWS MAY BE USED AT
ALL 2.5" CLIP LOCATIONS WHEN
MOUNTED OVER CONTINUOUS
INSULATION SYSTEM

EVEAL GAP MUST BE 1/2"
MINIMUM TO REPLACE
PANELS NON-SEQUENTIALLY

0.125" VITRAPLATE
MAY ALSO BE USED

Sheet 12	Drawn By ED Date Drawn 10/15/2018 Revisions No _____ Date _____ No _____ Date _____	Project Number DWG-01	Project ARROWHEAD FLUSH CLIP INNER CORNER © Copyright Fairview Architectural LLC - Patented and/or Patent Pending	 www.fairview-na.com
------------------------	---	------------------------------	--	--