


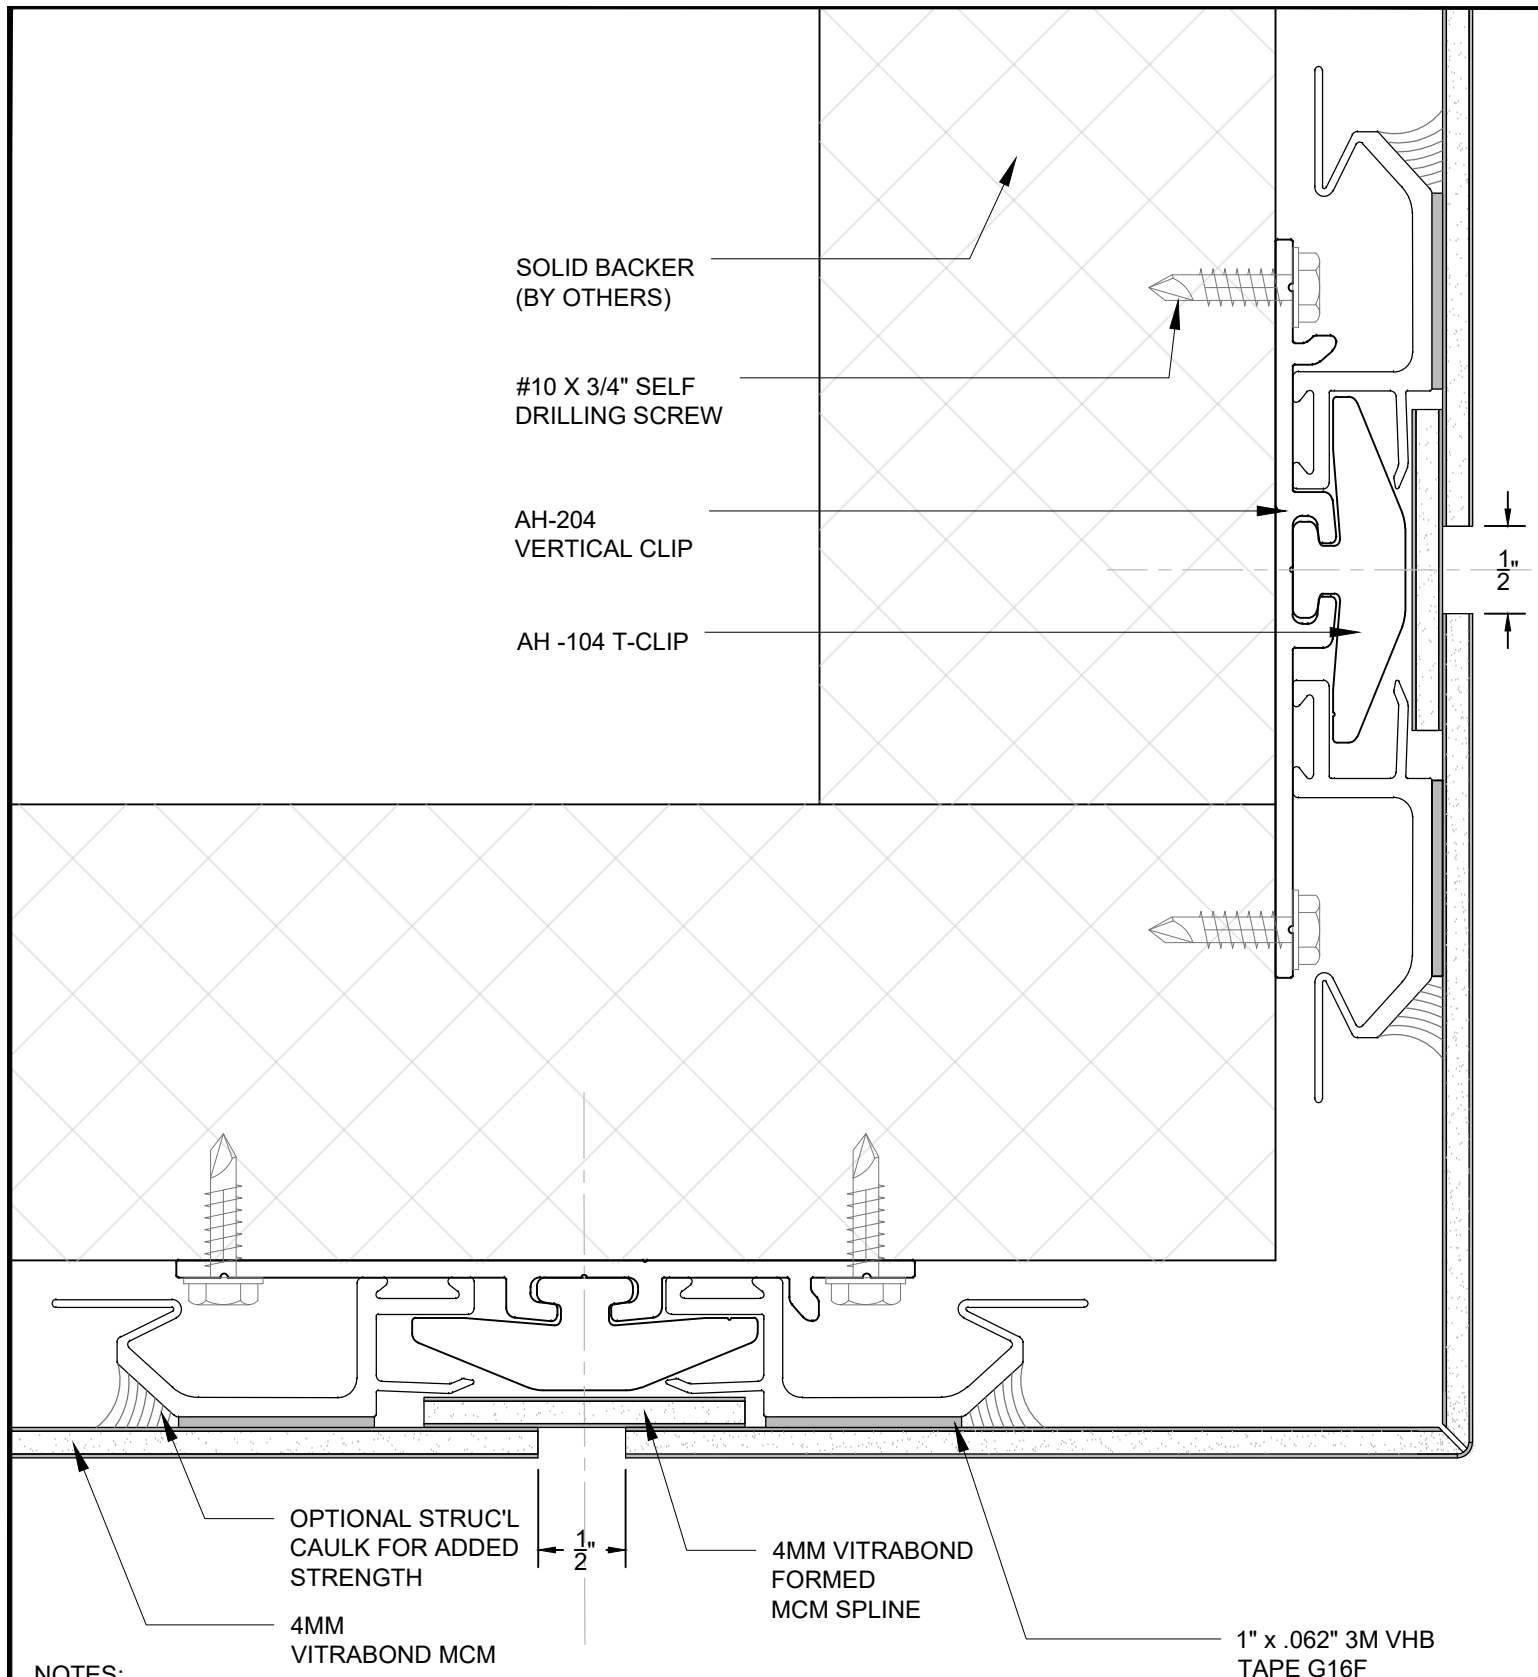

**NOTES:**

IF SELF TAPPING SCREWS  
PENETRATE WEATHER  
BARRIER, THESE LOCATIONS  
MUST BE SEALE

TEK SCREWS MAY BE USED AT  
ALL 2.5\"/>

EVEAL GAP MUST BE 1/2\"/>

0.125\"/>

|                            |   |                              |   |   |
|----------------------------|---|------------------------------|---|---|
| Sheet<br><br><div>11</div> | Drawn By<br>ED<br>Date Drawn<br>10/15/2018<br>Revisions<br>No _____ Date _____<br>No _____ Date _____ | Project Number<br><br>DWG-01 | Project<br><br>ARROWHEAD FLUSH CLIP<br>OUTSIDE CORNER<br><br>© Copyright Fairview Architectural LLC - Patented and/or Patent Pending | <div>  <br/>  <br/> <small>ARCHITECTURAL PANEL SYSTEMS</small> <br/> <small>www.fairview-na.com</small> </div> |
|----------------------------|---|------------------------------|---|---|