


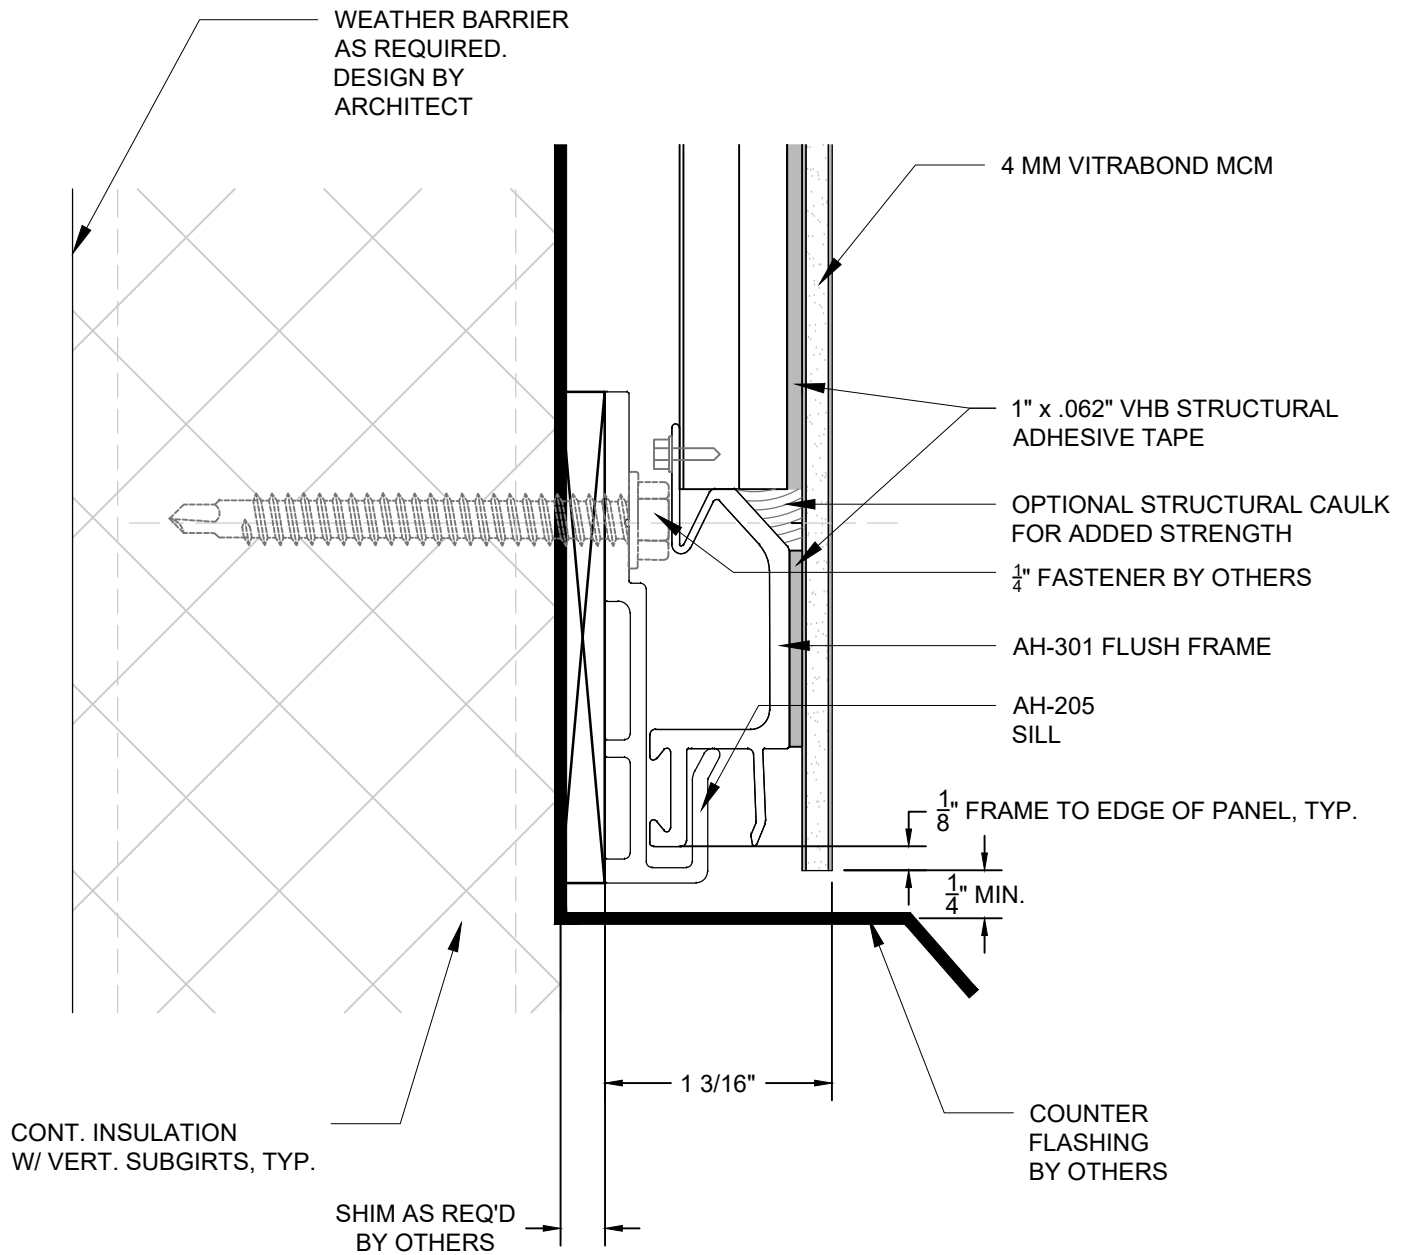

NOTES:

VERTICAL REVEAL MAY BE .080" MIN. REGARDLESS IF PROGRESSIVE OR NON-PROGRESSIVE

HORIZONTAL REVEAL GAP MUST BE 1/2" MINIMUM TO REPLACE PANELS NON-PROGRESSIVELY

6MM VITRABOND OR 125" VITRAPLATE MAY ALSO BE USED

Sheet 4	Drawn By ED Date Drawn 10/15/2018 Revisions No. _____ Date _____ No. _____ Date _____	Project Number DWG-01	Project ARROWHEAD FLUSH SYSTEM TYPICAL BASE DETAIL © Copyright Fairview Architectural LLC - Patented and/or Patent Pending	  ARCHITECTURAL PANEL SYSTEMS www.fairview-na.com
---------------------------	---	------------------------------	---	--