


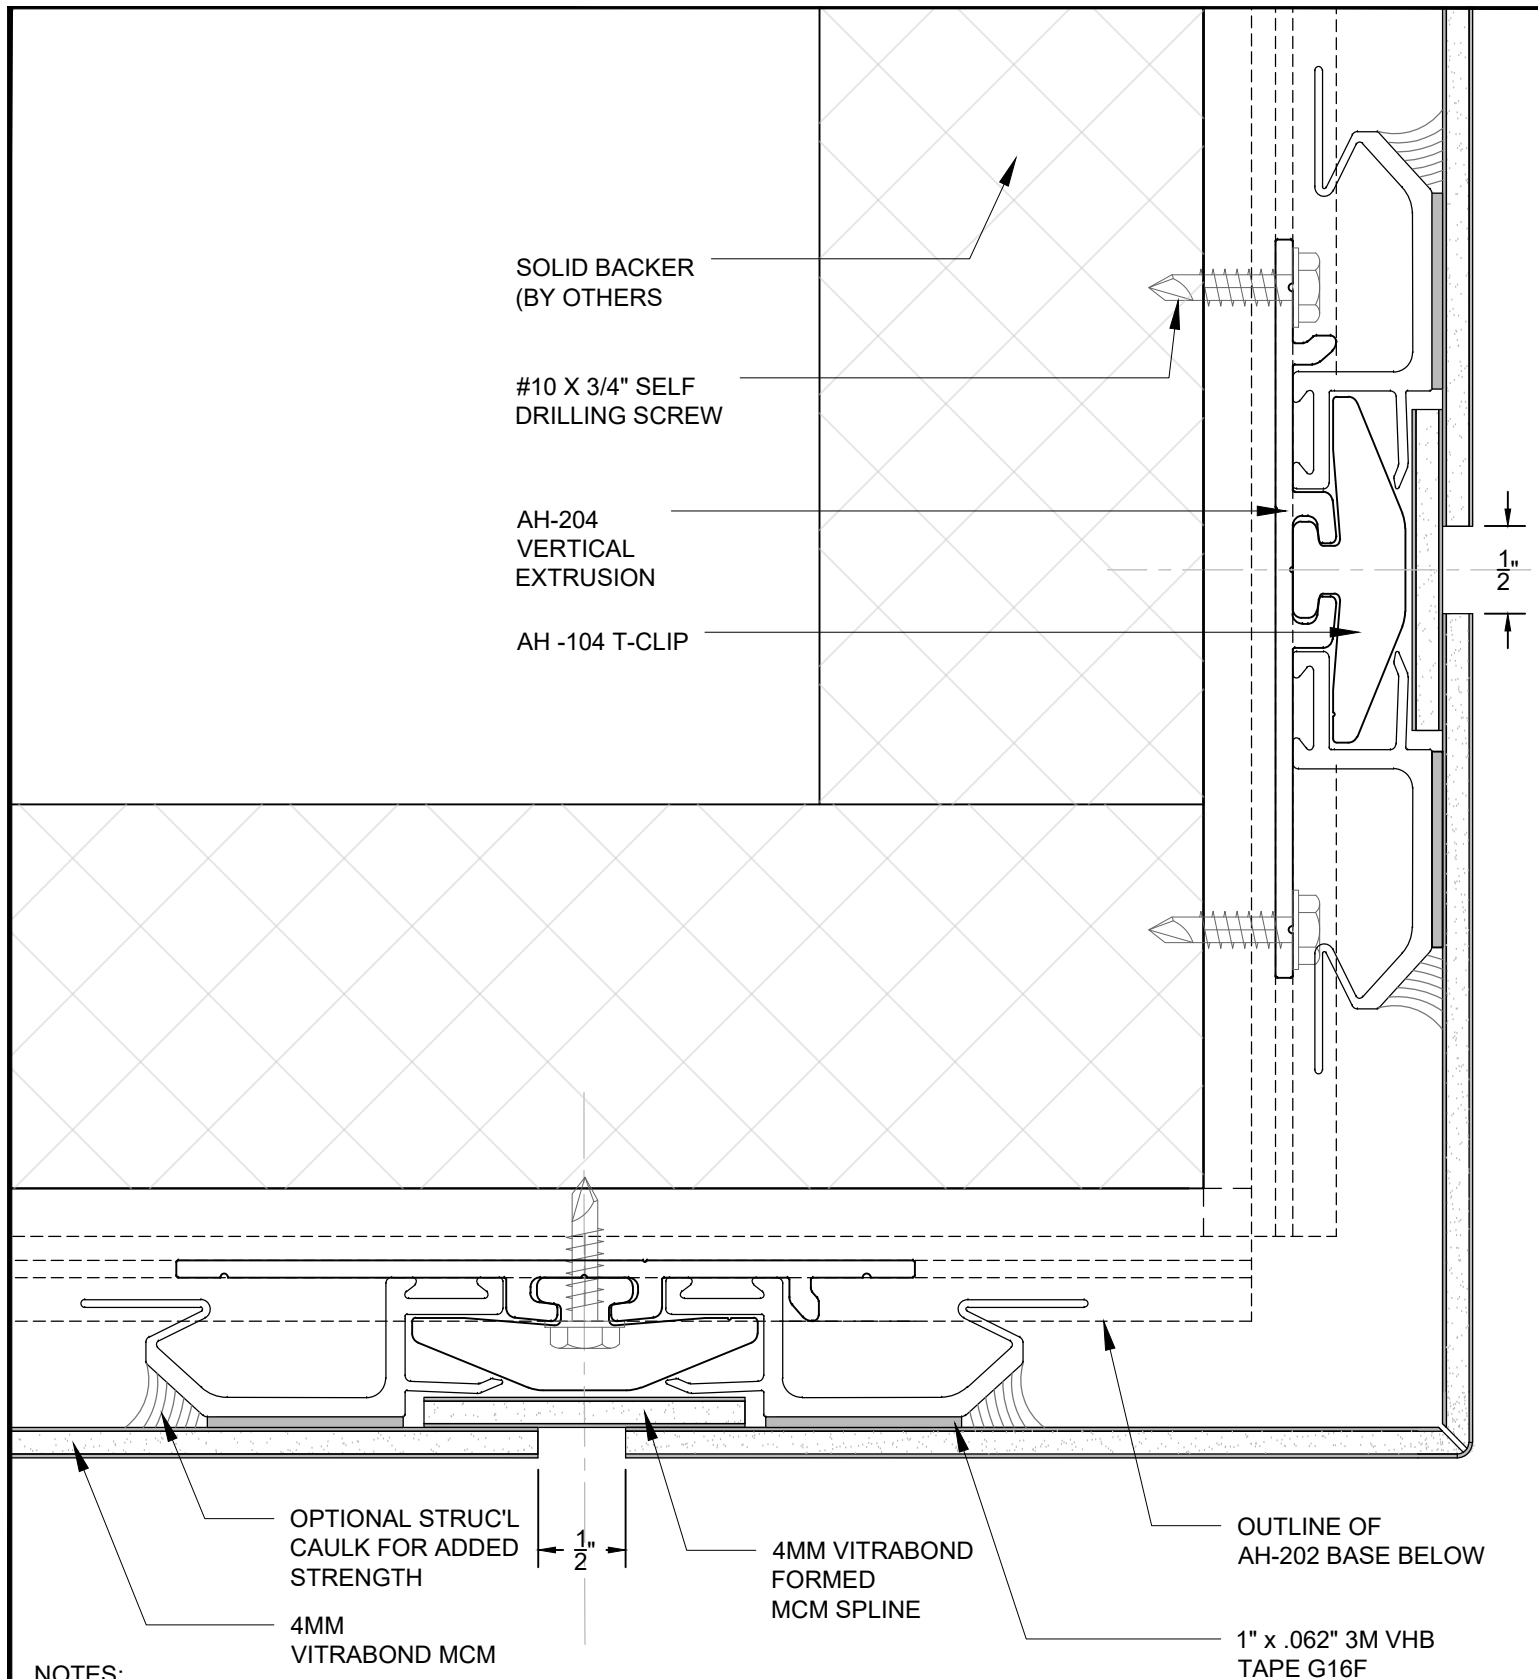

NOTES:

IF SELF TAPPING SCREWS
PENETRATE WEATHER
BARRIER, THESE LOCATIONS
MUST BE SEALE

TEK SCREWS MAY BE USED AT
ALL 2.5\"/>

EVEAL GAP MUST BE 1/2\"/>

0.125\"/>

Sheet 12	Drawn By ED Date Drawn 10/15/2018 Revisions No _____ Date _____ No _____ Date _____	Project Number DWG-01	Project ARROWHEAD FLUSH SYSTEM OUTSIDE CORNER © Copyright Fairview Architectural LLC - Patented and/or Patent Pending	 www.fairview-na.com
-----------------	---	------------------------------	--	--