


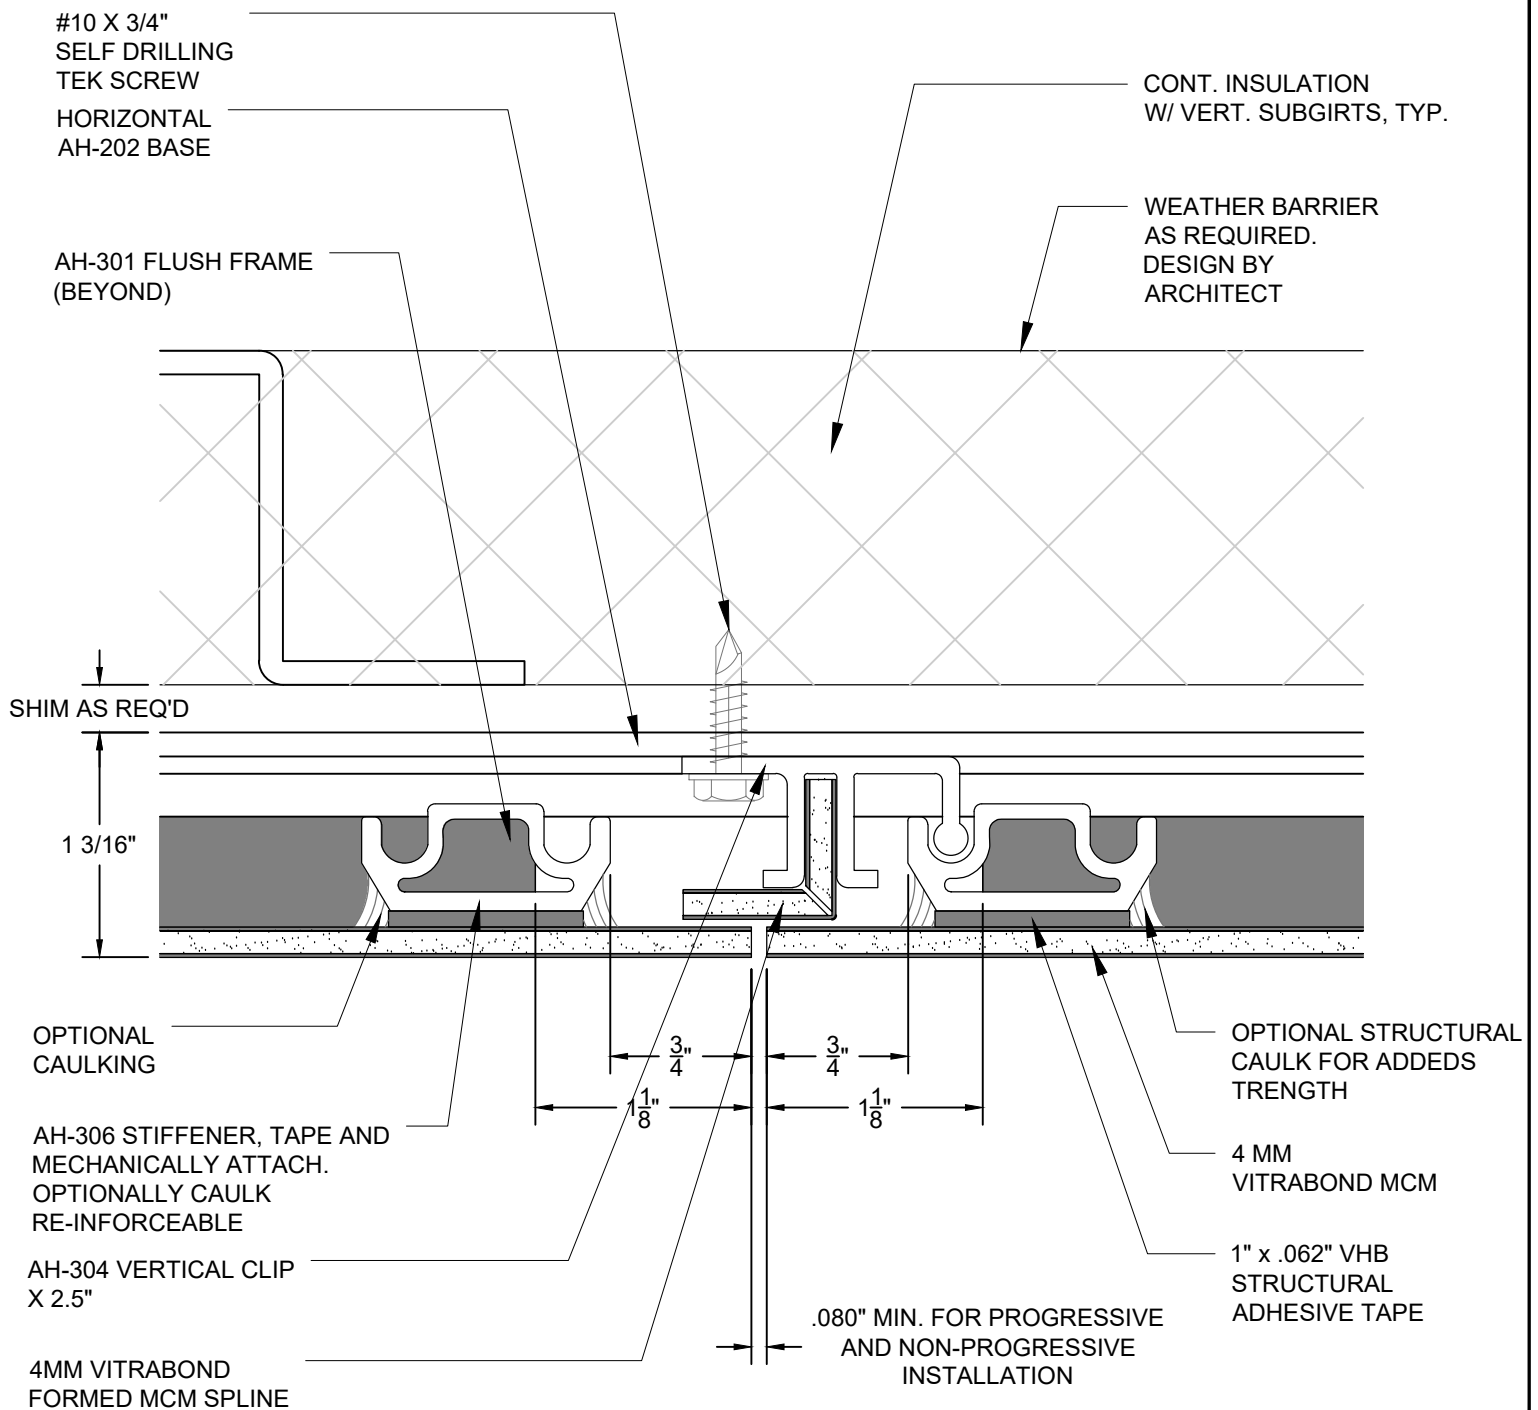

NOTES:

VERTICAL REVEAL MAY BE .080"
MIN. REGARDLESS IF PROGRESSIVE
OR NON-PROGRESSIVE

HORIZONTAL REVEAL GAP MUST
BE 1/2" MINIMUM TO REPLACE
PANELS NON-PROGRESSIVELY

6MM VITRABOND OR
125" VITRAPLATE
MAY ALSO BE USED

Sheet 5	Drawn By ED Date Drawn 10/15/2018 Revisions No _____ Date _____ No _____ Date _____	Project Number DWG-01	Project ARROWHEAD FLUSH SYSTEM NARROW REVEAL VERTICAL DETAIL © Copyright Fairview Architectural LLC - Patented and/or Patent Pending	 www.fairview-na.com
---------------------------	---	------------------------------	---	--