


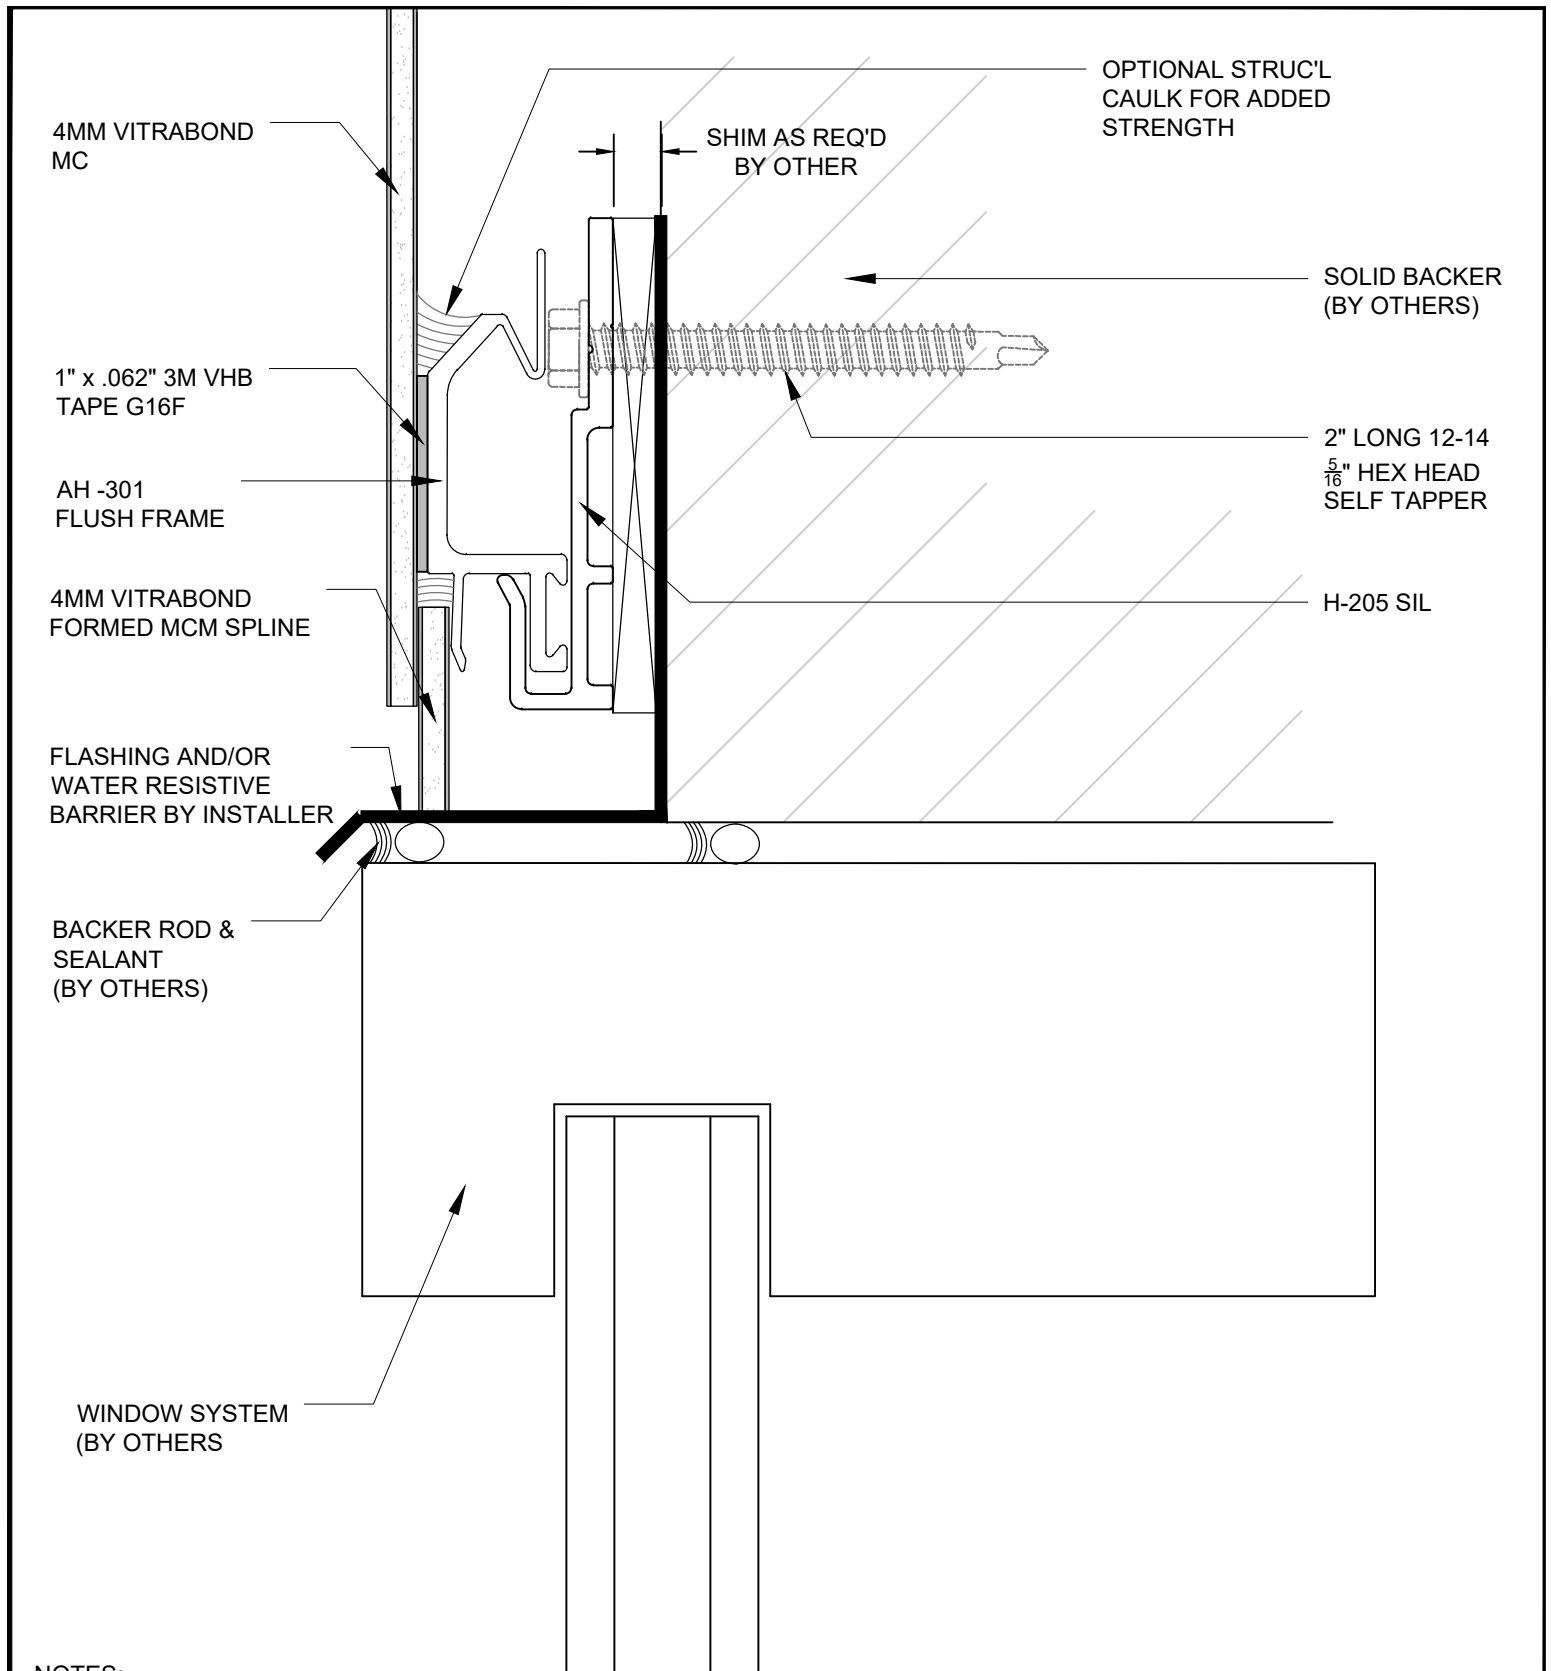

NOTES:

IF SELF TAPPING SCREWS PENETRATE WEATHER BARRIER, THESE LOCATIONS MUST BE SEALE

TEK SCREWS MAY BE USED AT ALL 2.5" CLIP LOCATIONS WHEN MOUNTED OVER CONTINUOUS INSULATION SYSTEM

EVEAL GAP MUST BE 1/2" MINIMUM TO REPLACE PANELS NON-SEQUENTIALLY

0.125" VITRAPLATE MAY ALSO BE USED

Sheet 10	Drawn By ED Date Drawn 10/15/2018 Revisions No _____ Date _____ No _____ Date _____	Project Number DWG-01	Project ARROWHEAD FLUSH SYSTEM CONDITION B - WINDOW HEAD DETAIL © Copyright Fairview Architectural LLC - Patented and/or Patent Pending	 www.fairview-na.com
----------------------------	---	------------------------------	--	--