


IF SELF TAPPING SCREWS  
PENETRATE WEATHER  
BARRIER, THESE LOCATIONS  
MUST BE SEALED

#12 X 3/4" SELF DRILLING TEK  
SCREWS MAY BE USED WITH  
EXTERIOR INSULATED WALLS

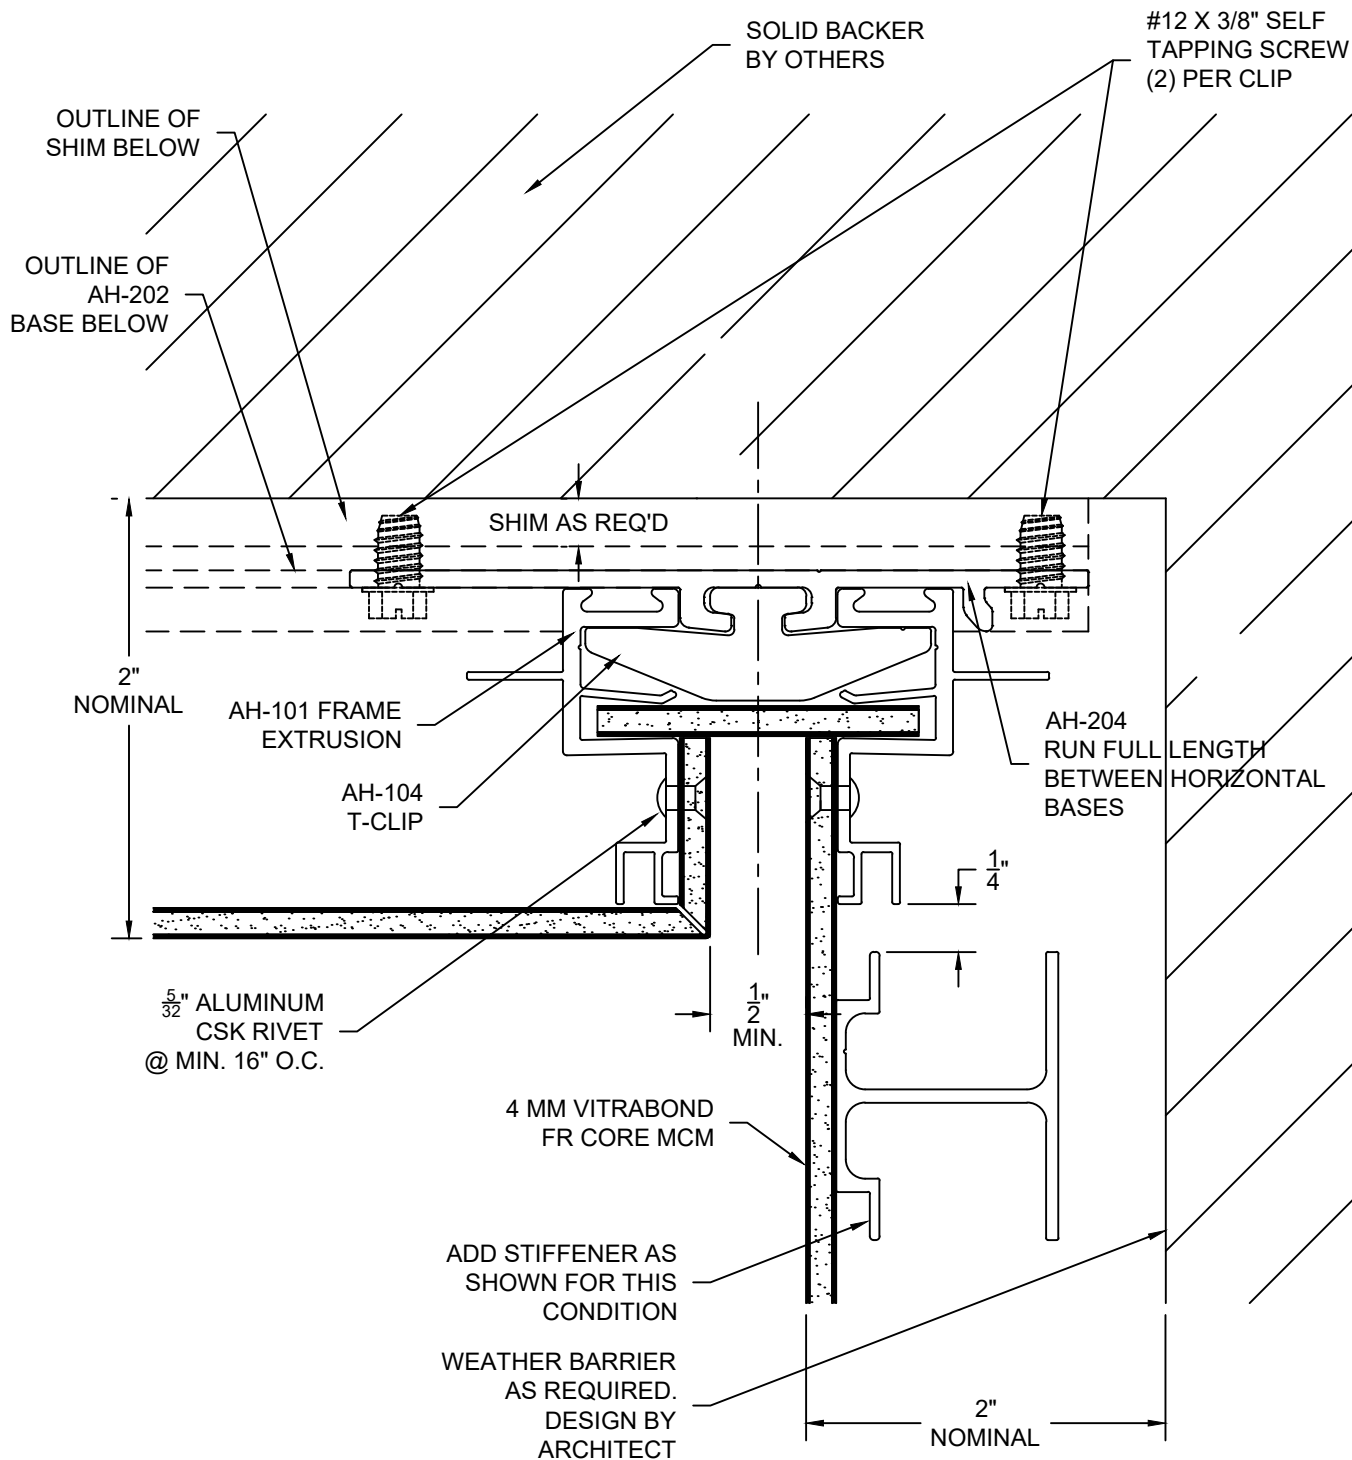

Sheet

8

Drawn By

NCDS

Date Drawn

10/12/2017

Revisions

No. \_\_\_\_\_ Date \_\_\_\_\_  
No. \_\_\_\_\_ Date \_\_\_\_\_

Project Number

DWG-01

Project

ARROWHEAD FLEX INSIDE CORNER DETAIL  
GRID INSTALLATION

© Copyright Fairview Architectural LLC - Patented and/or Patent Pending

**FAIRVIEW**  
ARCHITECTURAL  
**arrowhead**  
ARCHITECTURAL PANEL SYSTEMS

www.fairview-na.com