


IF SELF TAPPING SCREWS  
PENETRATE WEATHER  
BARRIER, THESE LOCATIONS  
MUST BE SEALED

#12 X 3/4" SELF DRILLING TEK  
SCREWS MAY BE USED WITH  
EXTERIOR INSULATED WALLS

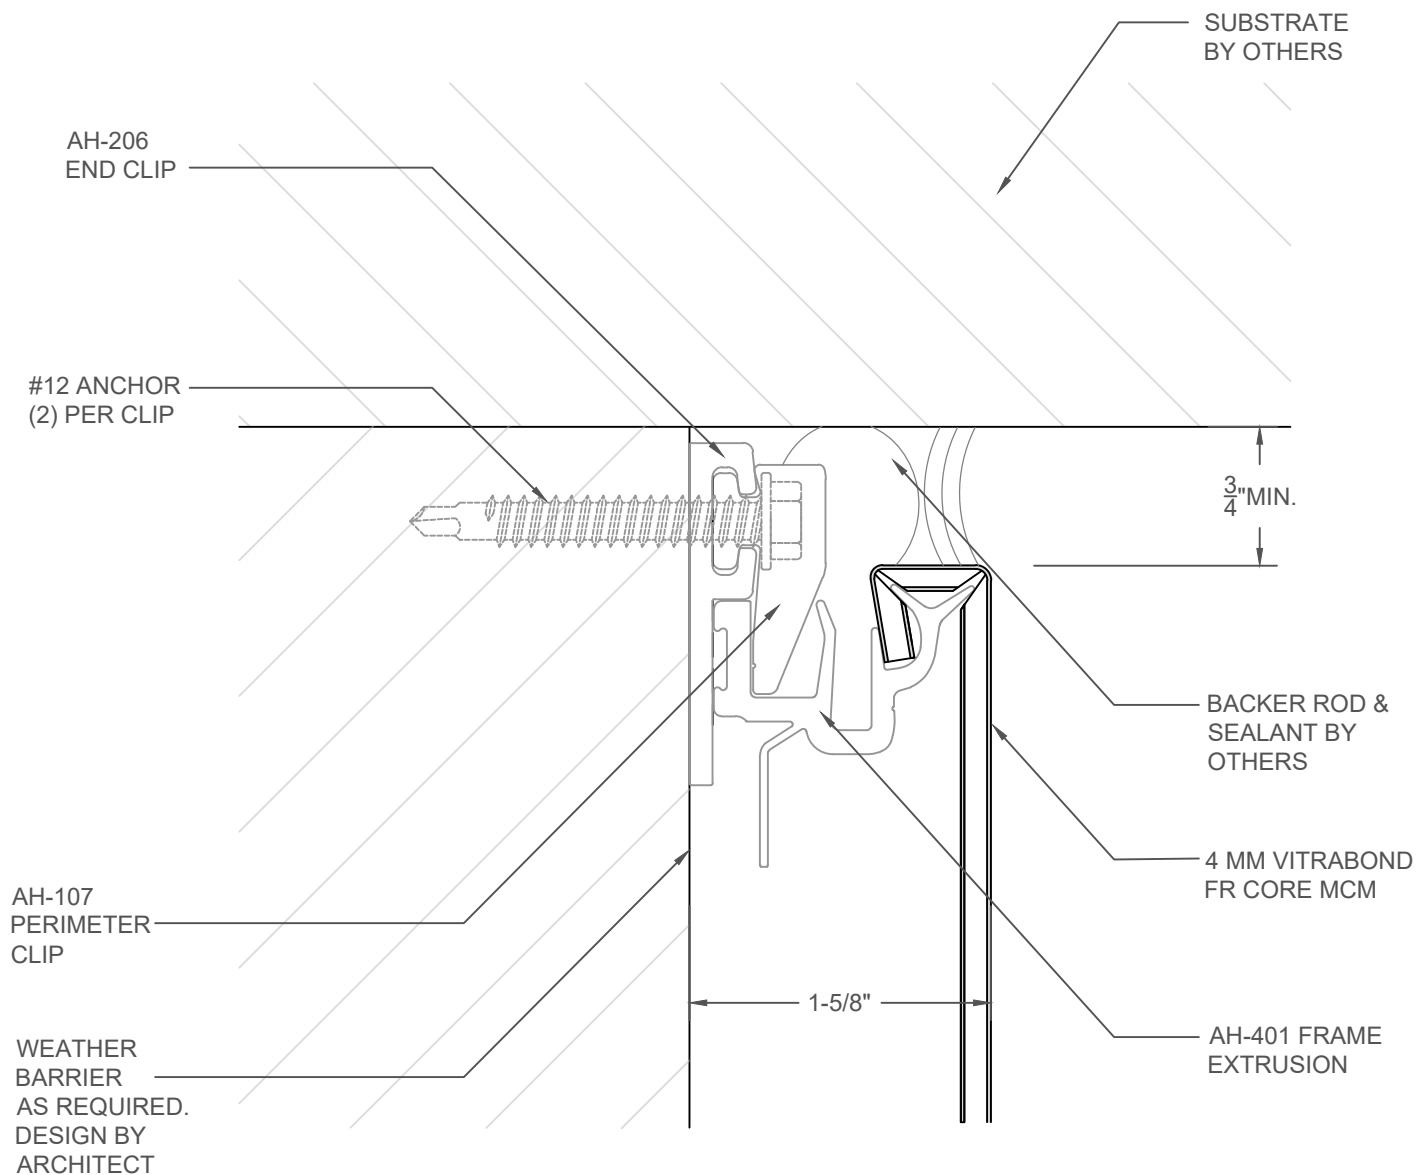

Sheet

9

Drawn By  
JSJ

Date Drawn  
10/03/18

Revisions

No. Date  
No. Date

Project Number

DWG-01

Project

# ARROWHEAD LEAN PANEL SYSTEM VERTICAL JAMB DETAIL - END

© Copyright Fairview Architectural LLC - Patented and/or Patent Pending



www.fairview-na.com