


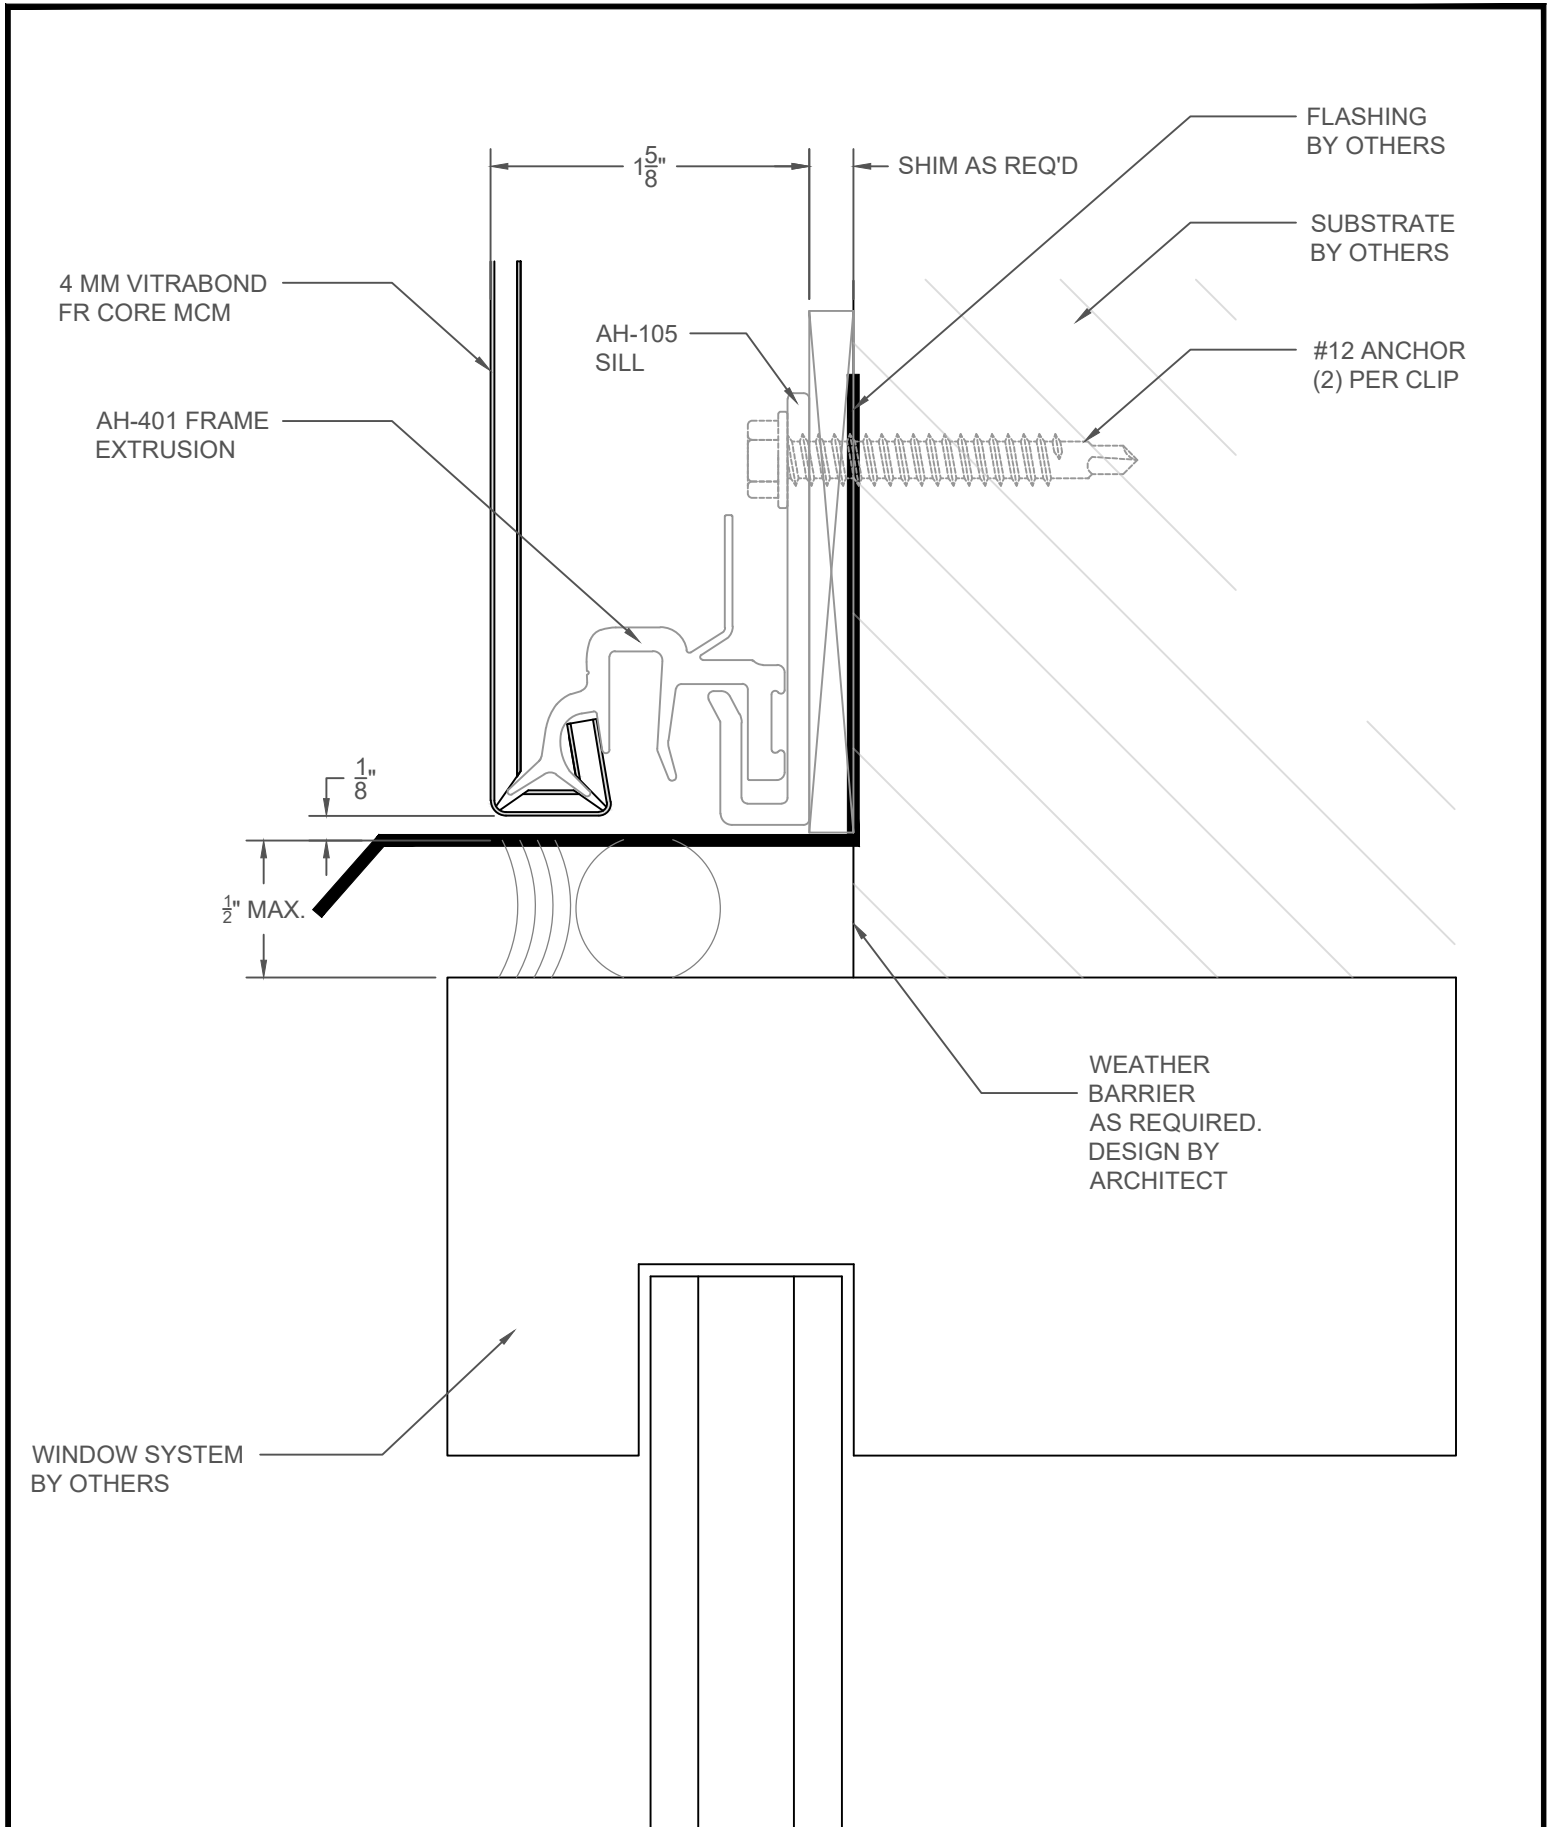

Sheet 12	Drawn By JSJ Date Drawn 10/03/18 Revisions No. _____ Date _____ No. _____ Date _____	Project Number DWG-01	Project ARROWHEAD LEAN DISSIMILAR METALS SILL DETAIL - CLIP INSTALLATION © Copyright Fairview Architectural LLC - Patented and/or Patent Pending	FAIRVIEW ARCHITECTURAL arrowhead ARCHITECTURAL PANEL SYSTEMS www.fairview-na.com
------------------------	---	-------------------------------------	---	---