


IF SELF TAPPING SCREWS
PENETRATE WEATHER
BARRIER, THESE LOCATIONS
MUST BE SEALED

#12 X 3/4" SELF DRILLING TEK
SCREWS MAY BE USED WITH
EXTERIOR INSULATED WALLS

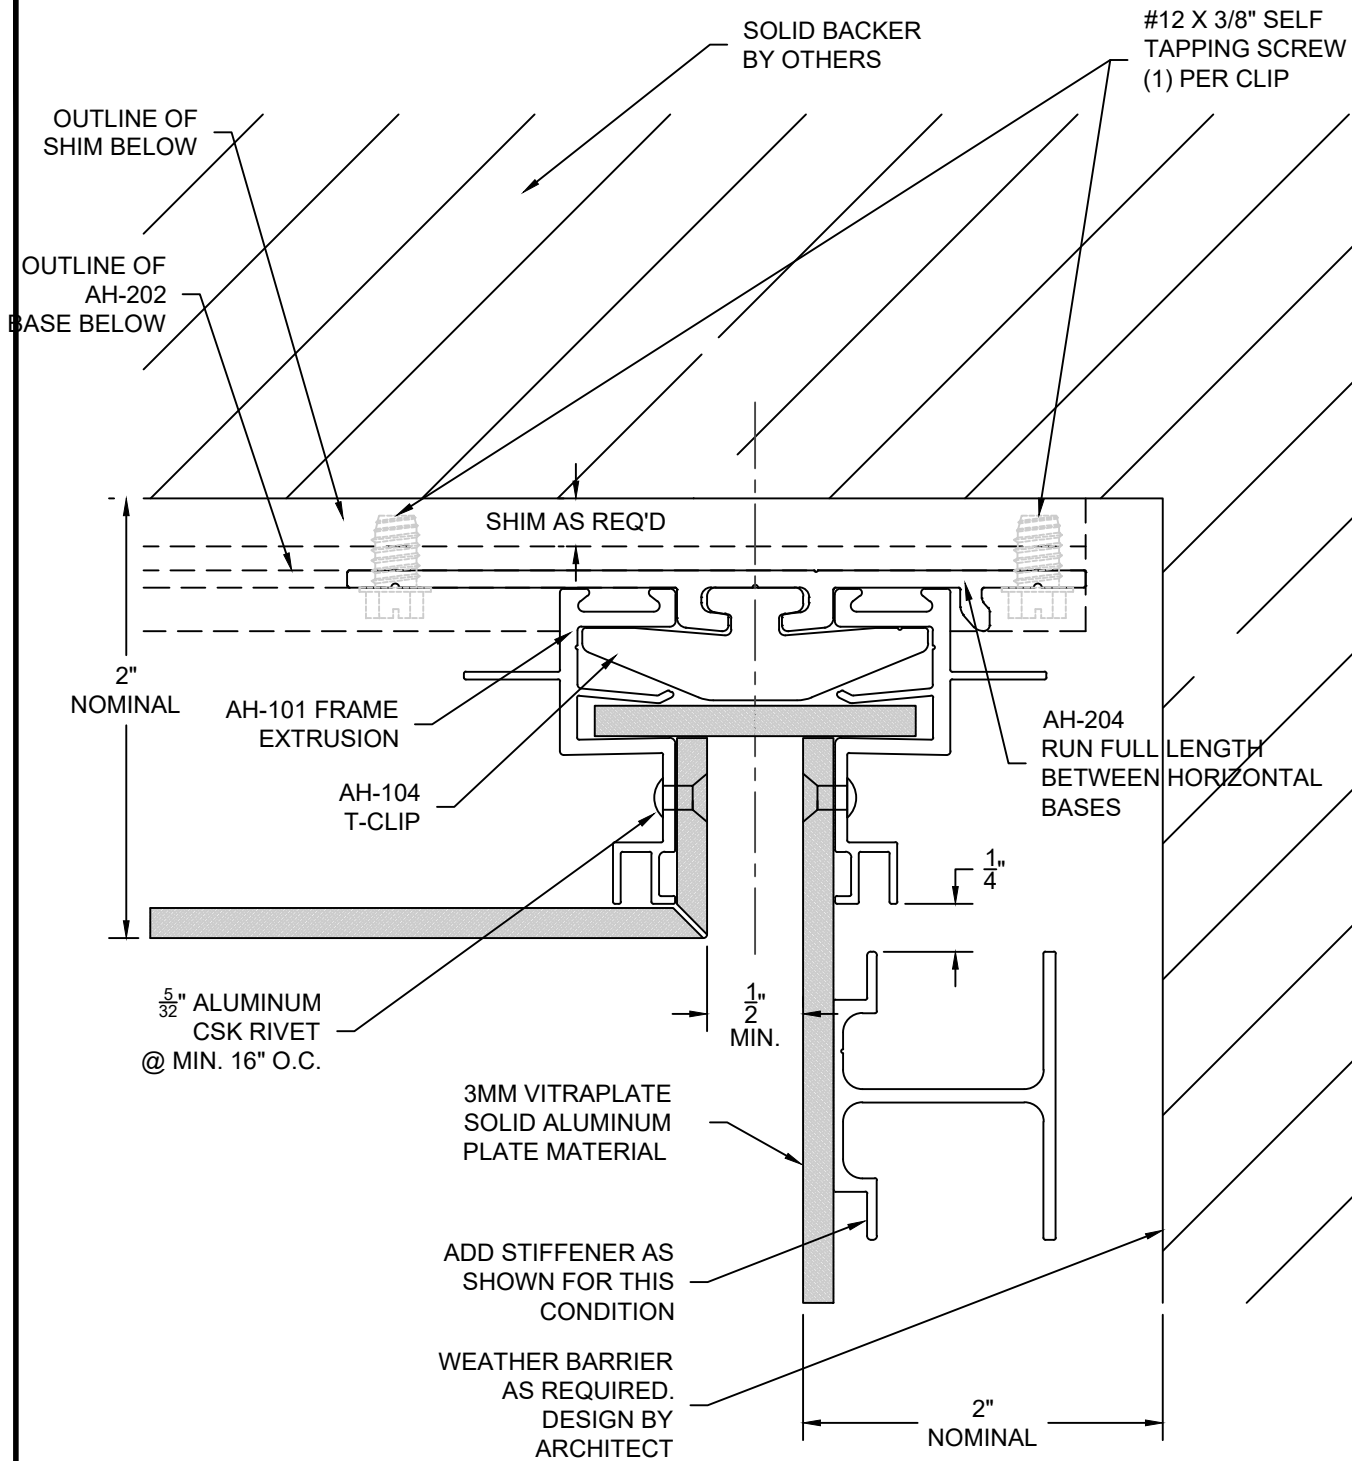

Sheet <div>19</div>	Drawn By NCDS Date Drawn 10/12/2017 Revisions <div> <div>No. _____ Date _____</div> <div>No. _____ Date _____</div> </div>	Project Number DWG-01	Project ARROWHEAD FLEX SOFFIT TO WALL DETAIL GRID INSTALLATION © Copyright Fairview Architectural LLC - Patented and/or Patent Pending	<div> <div>   </div> <div> ARCHITECTURAL PANEL SYSTEMS www.fairview-na.com </div> </div>
----------------------------	---	------------------------------	---	---