


IF SELF TAPPING SCREWS
PENETRATE WEATHER
BARRIER, THESE LOCATIONS
MUST BE SEALED.

#10 X 3/8" SELF TAPPING
SCREWS MAY BE USED WITH
EXTERIOR INSULATED WALLS.

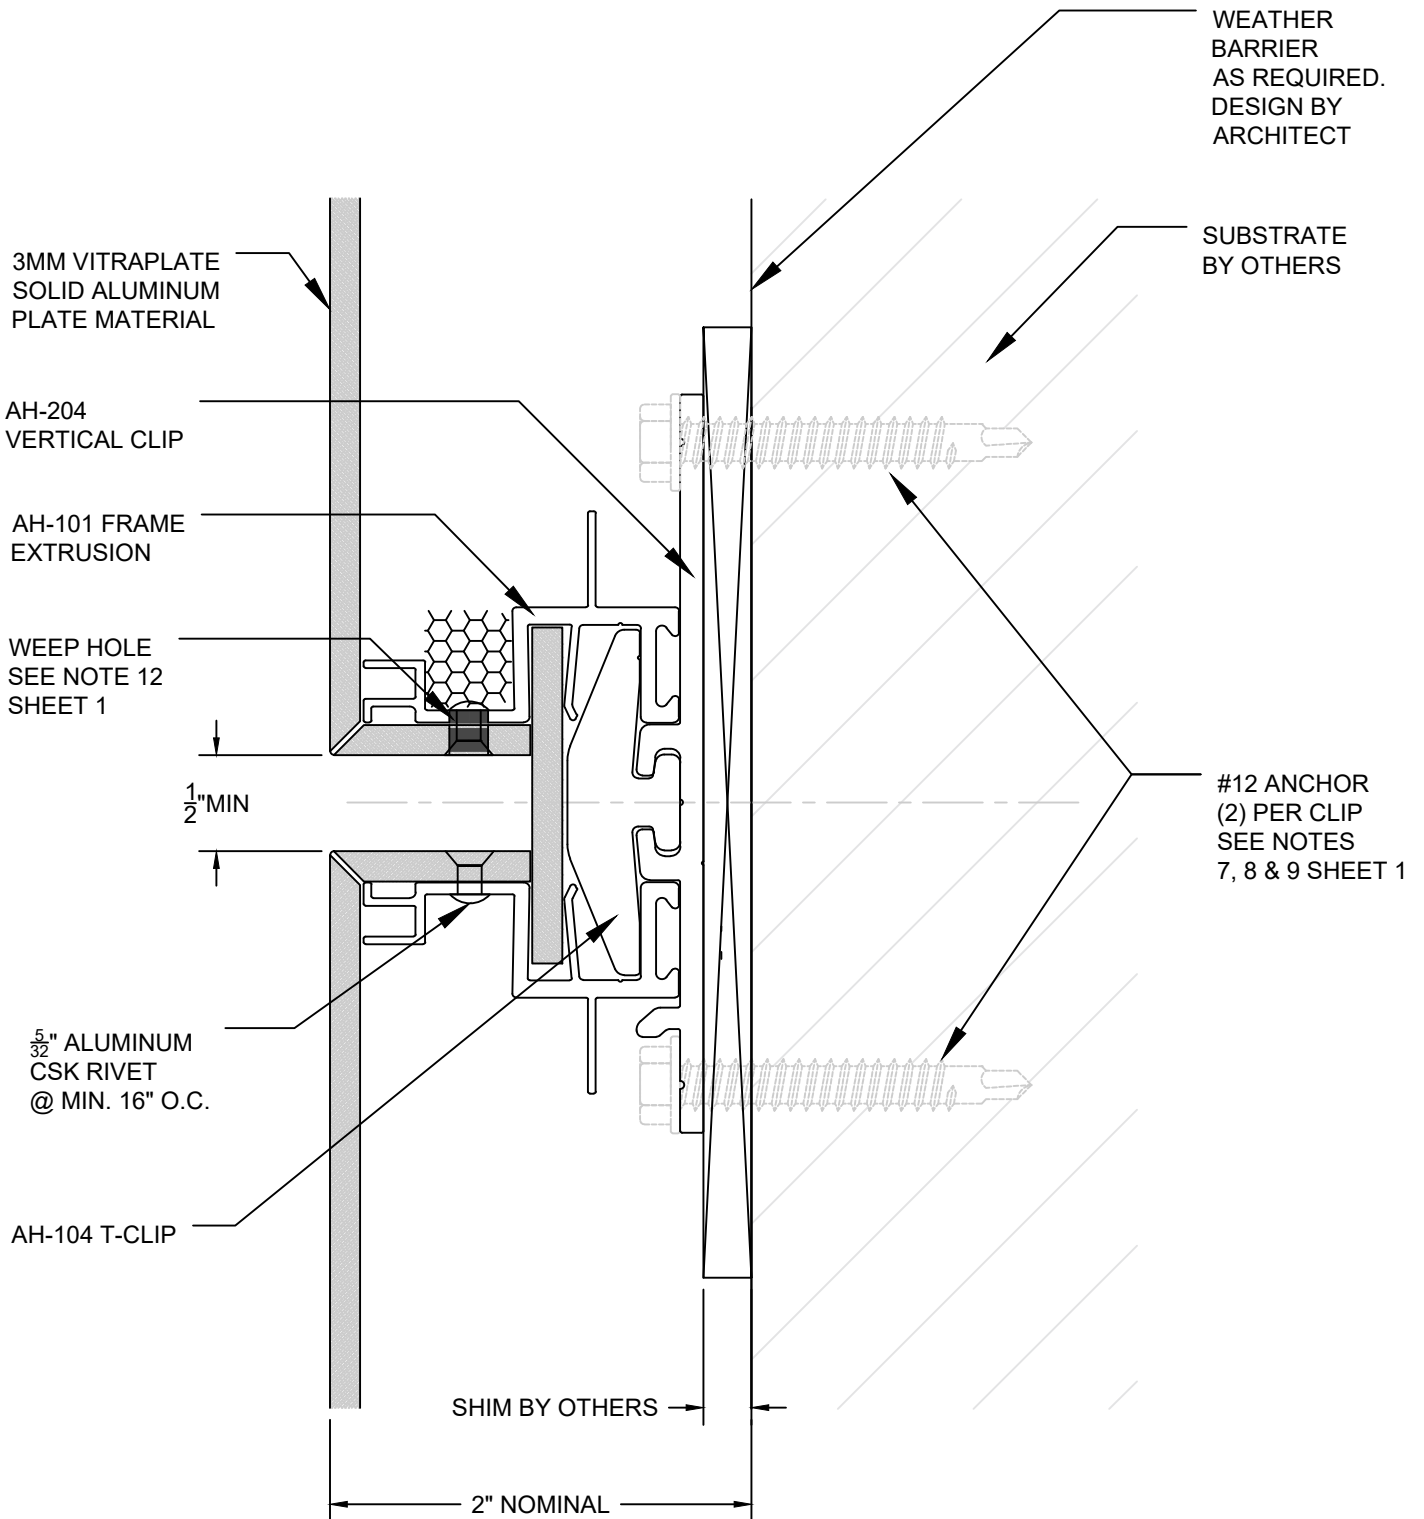

<p>Sheet</p> <p>10</p>	<p>Drawn By</p> <p>JSJ</p>	<p>Project Number</p> <p>DWG-01</p>	<p>Project</p> <p>ARROWHEAD FLEX HORIZONTAL DETAIL CLIP INSTALLATION</p>	<p>© Copyright Fairview Architectural LLC - Patented and/or Patent Pending</p> <p>www.fairview-na.com</p>
	<p>Date Drawn</p> <p>10/12/23</p>			
	<p>Revisions</p> <p>No. 1 Date 1/18/21</p>			
	<p>No. _____ Date _____</p>			