


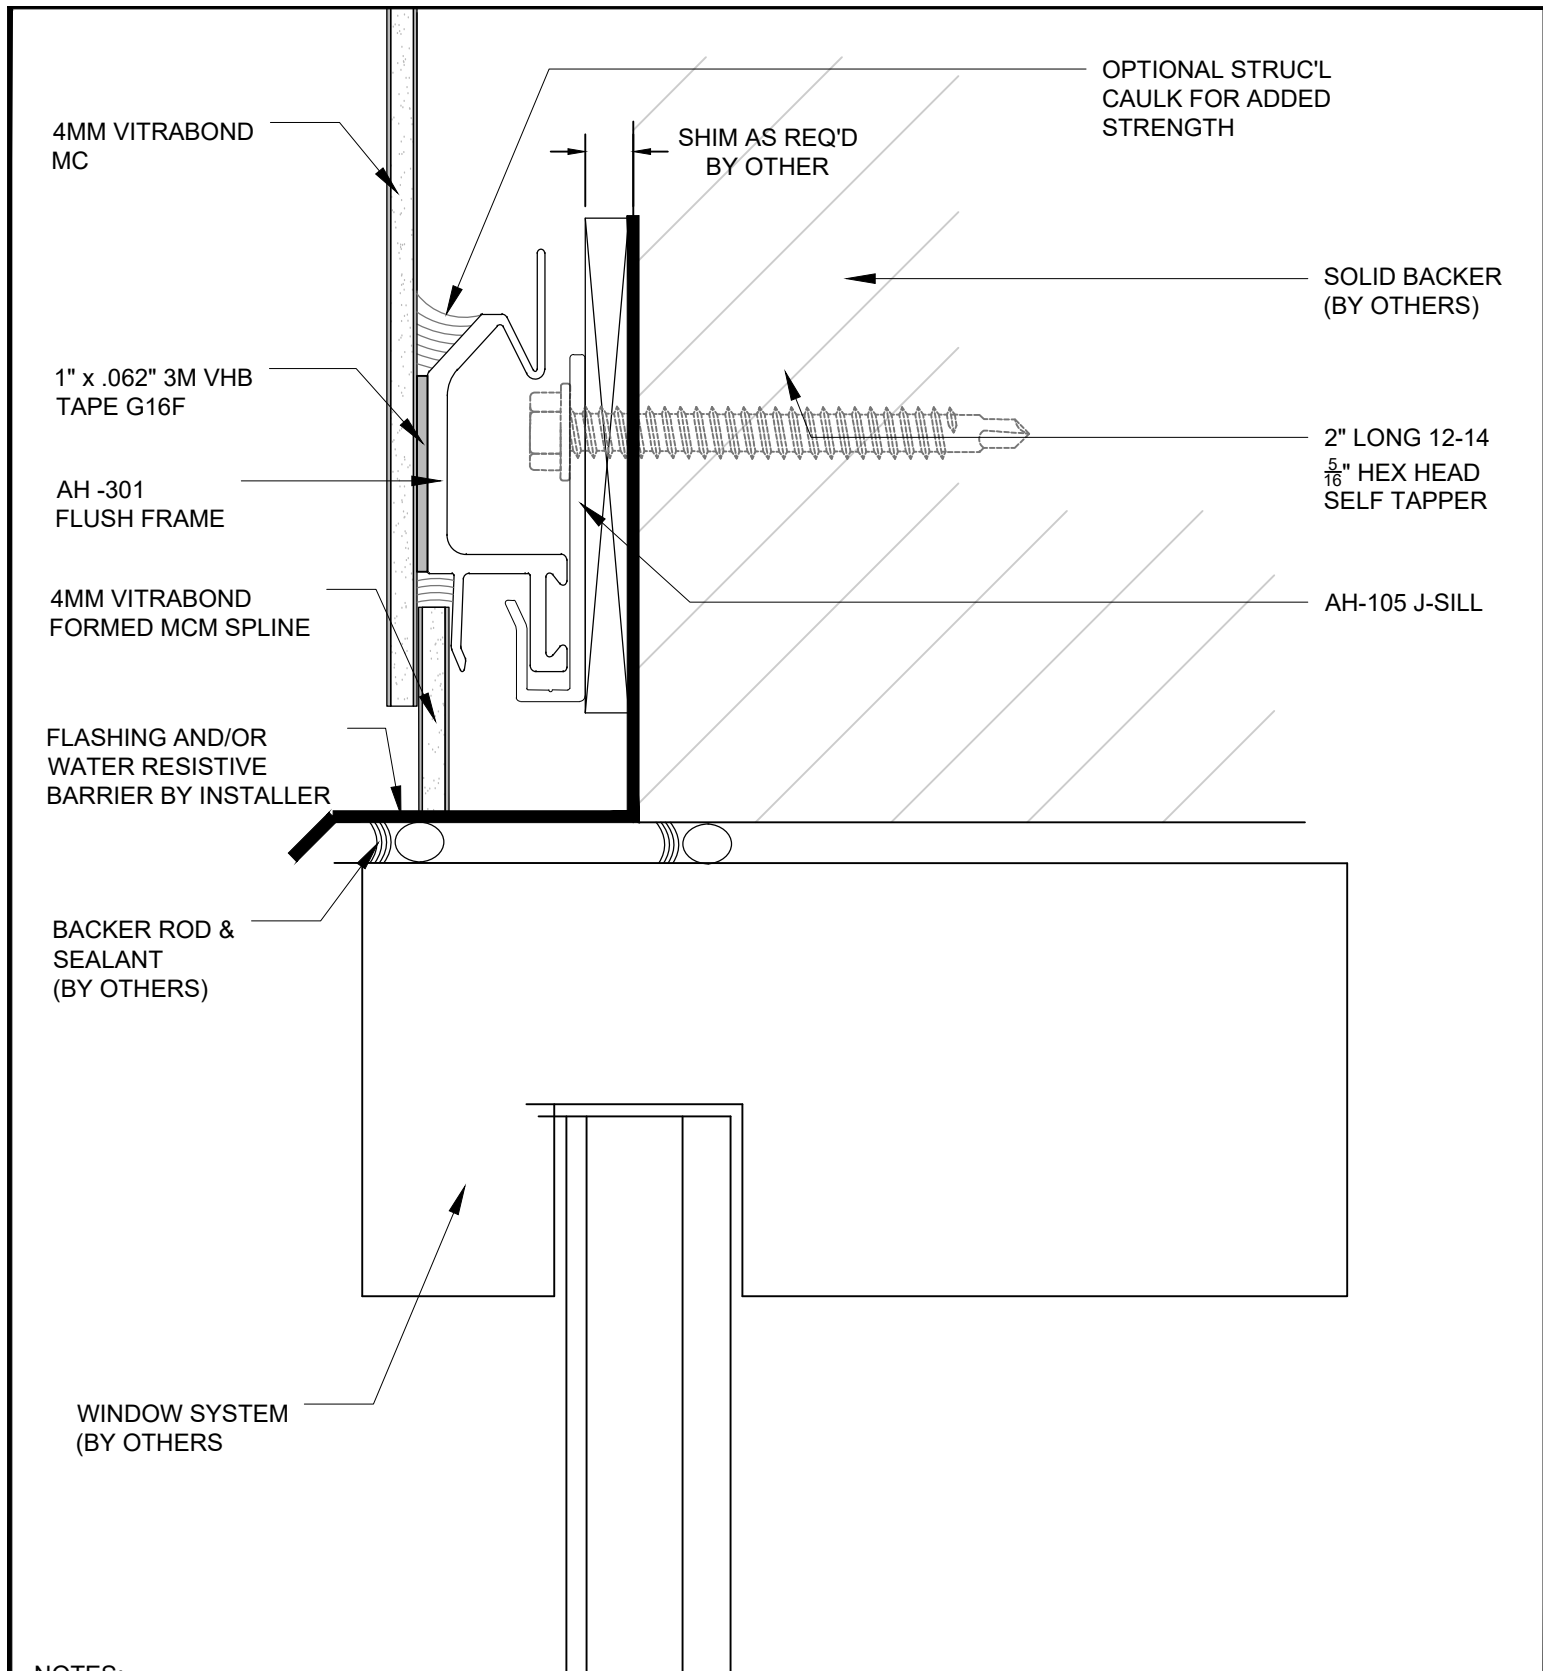

**NOTES:**

IF SELF TAPPING SCREWS PENETRATE WEATHER BARRIER, THESE LOCATIONS MUST BE SEALE

TEK SCREWS MAY BE USED AT ALL 2.5" CLIP LOCATIONS WHEN MOUNTED OVER CONTINUOUS INSULATION SYSTEM

EVEAL GAP MUST BE 1/2" MINIMUM TO REPLACE PANELS NON-SEQUENTIALLY

0.125" VITRAPLATE MAY ALSO BE USED

|                           |   |                              |   |                                                                                       |
|---------------------------|---|------------------------------|---|---------------------------------------------------------------------------------------|
| Sheet<br><br><div>9</div> | Drawn By<br>ED<br>Date Drawn<br>10/15/2018<br>Revisions<br>No _____ Date _____<br>No _____ Date _____ | Project Number<br><br>DWG-01 | Project<br><br>ARROWHEAD FLUSH CLIP<br>WINDOW HEAD DETAIL<br><br>© Copyright Fairview Architectural LLC - Patented and/or Patent Pending |  |
|---------------------------|---|------------------------------|---|---------------------------------------------------------------------------------------|