


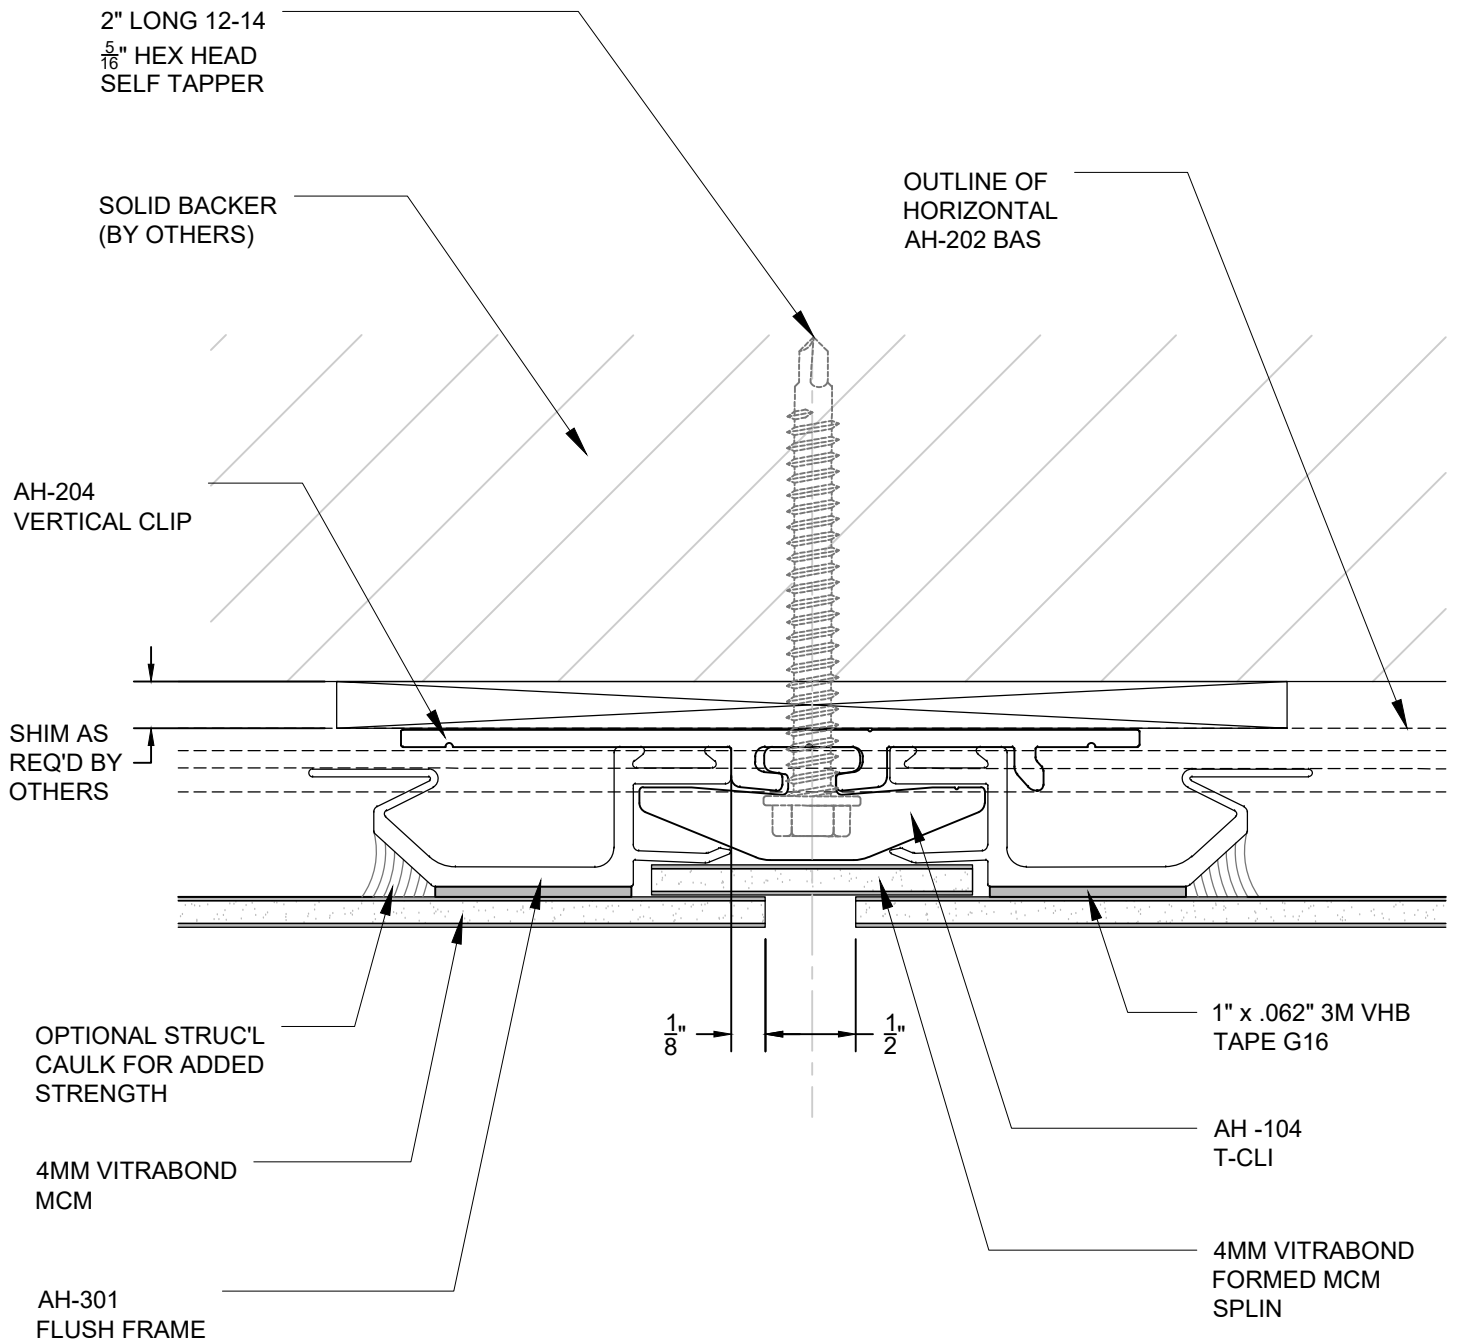

NOTES:

IF SELF TAPPING SCREWS
PENETRATE WEATHER
BARRIER, THESE LOCATIONS
MUST BE SEALE

TEK SCREWS MAY BE USED AT
ALL 2.5\"

EVEAL GAP MUST BE 1/2\"

0.125\"

Sheet 9	Drawn By ED Date Drawn 10/15/2018 Revisions No _____ Date _____ No _____ Date _____	Project Number DWG-01	Project ARROWHEAD FLUSH SYSTEM TYPICAL VERTICAL JOINT DETAIL © Copyright Fairview Architectural LLC - Patented and/or Patent Pending	  ARCHITECTURAL PANEL SYSTEMS www.fairview-na.com
---------------------------	---	------------------------------	---	--