


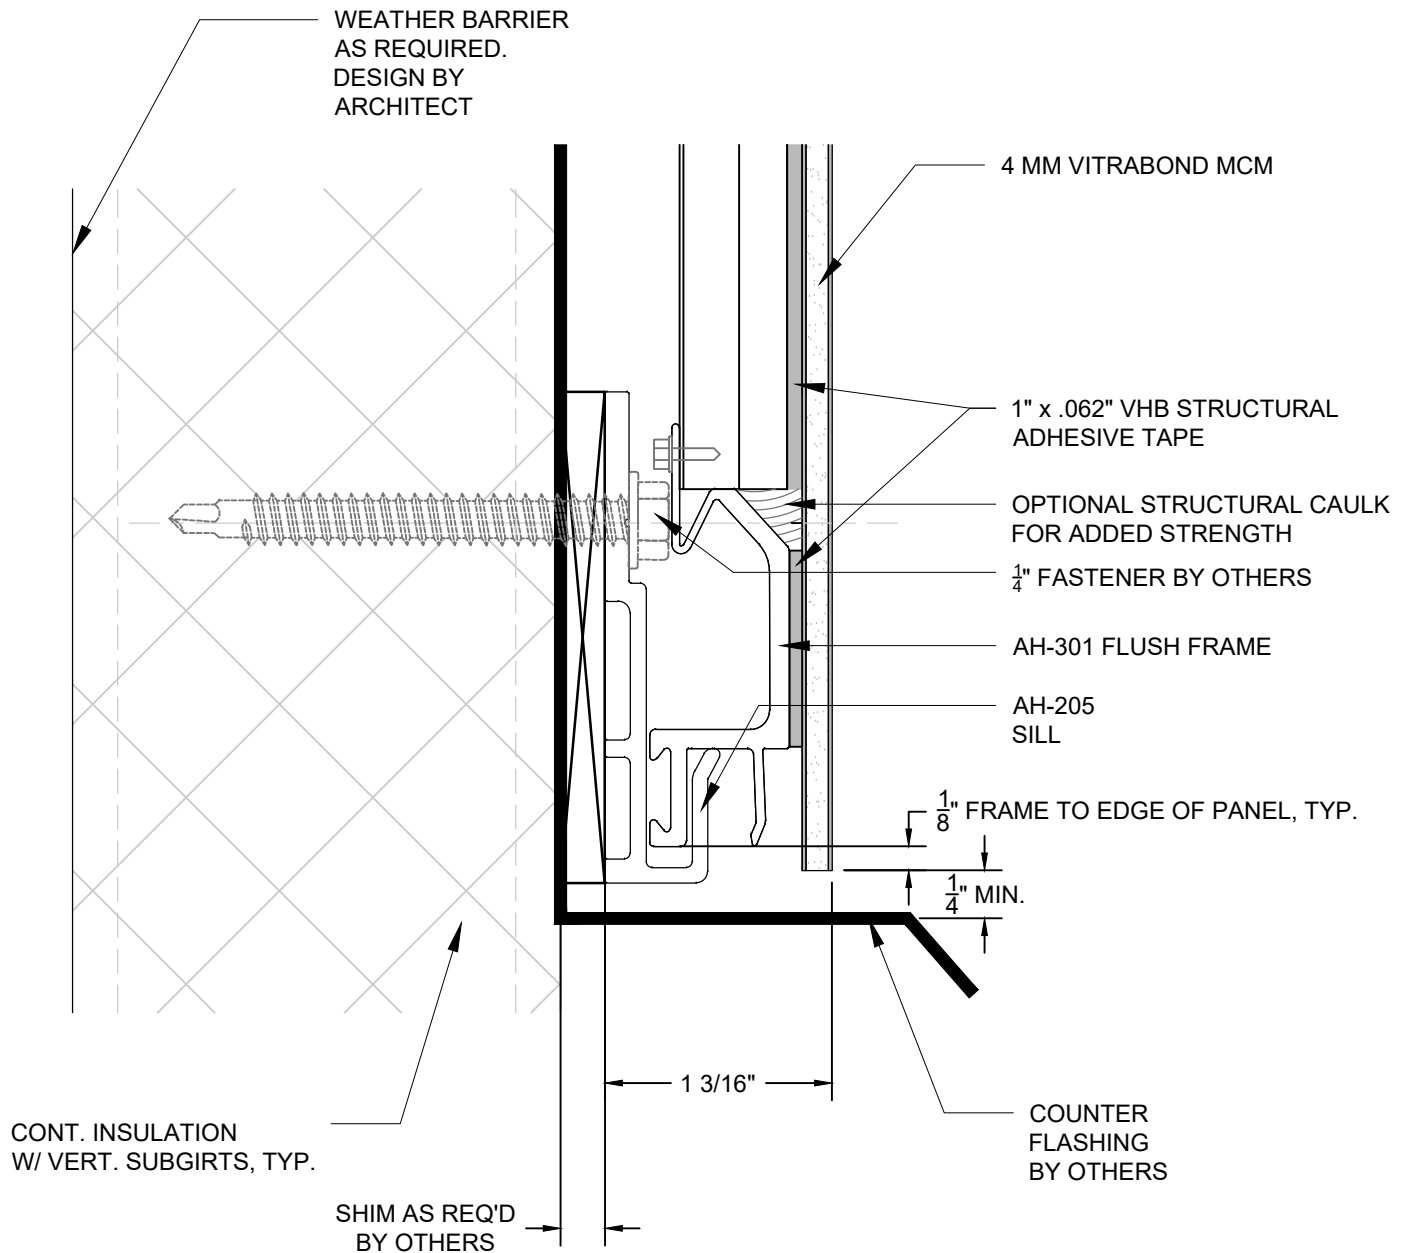


NOTES:

VERTICAL REVEAL MAY BE .080" MIN. REGARDLESS IF PROGRESSIVE OR NON-PROGRESSIVE

HORIZONTAL REVEAL GAP MUST BE 1/2" MINIMUM TO REPLACE PANELS NON-PROGRESSIVELY

6MM VITRABOND OR 125" VITRAPLATE MAY ALSO BE USED

Sheet 4	Drawn By ED Date Drawn 10/15/2018 Revisions No. _____ Date _____ No. _____ Date _____	Project Number DWG-01	Project ARROWHEAD FLUSH SYSTEM TYPICAL BASE DETAIL © Copyright Fairview Architectural LLC - Patented and/or Patent Pending	  ARCHITECTURAL PANEL SYSTEMS www.fairview-na.com
---------------------------	---	------------------------------	---	--

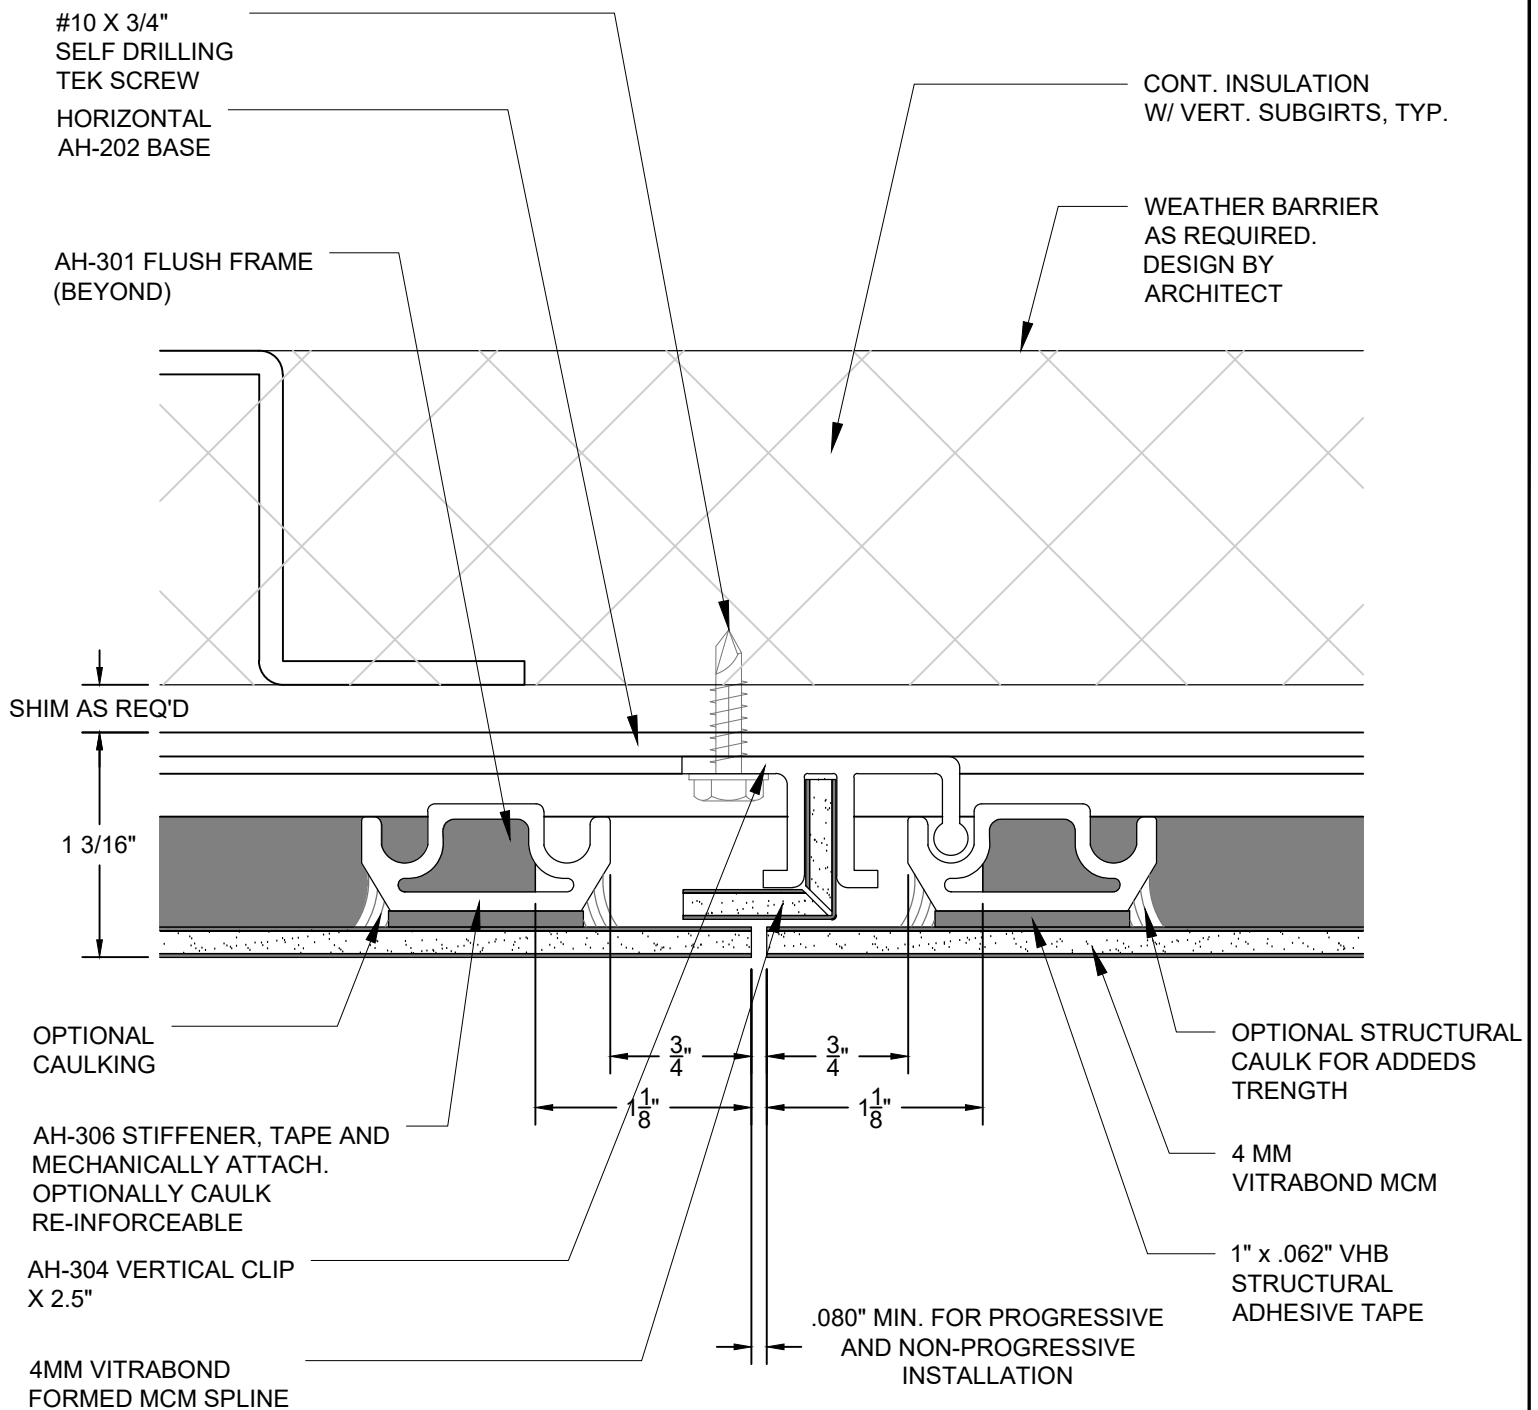


NOTES:

VERTICAL REVEAL MAY BE .080"
MIN. REGARDLESS IF PROGRESSIVE
OR NON-PROGRESSIVE

HORIZONTAL REVEAL GAP MUST
BE 1/2" MINIMUM TO REPLACE
PANELS NON-PROGRESSIVELY

6MM VITRABOND OR
125" VITRAPLATE
MAY ALSO BE USED

Sheet 5	Drawn By ED Date Drawn 10/15/2018 Revisions No _____ Date _____ No _____ Date _____	Project Number DWG-01	Project ARROWHEAD FLUSH SYSTEM NARROW REVEAL VERTICAL DETAIL © Copyright Fairview Architectural LLC - Patented and/or Patent Pending	 www.fairview-na.com
---------------------------	---	------------------------------	---	--

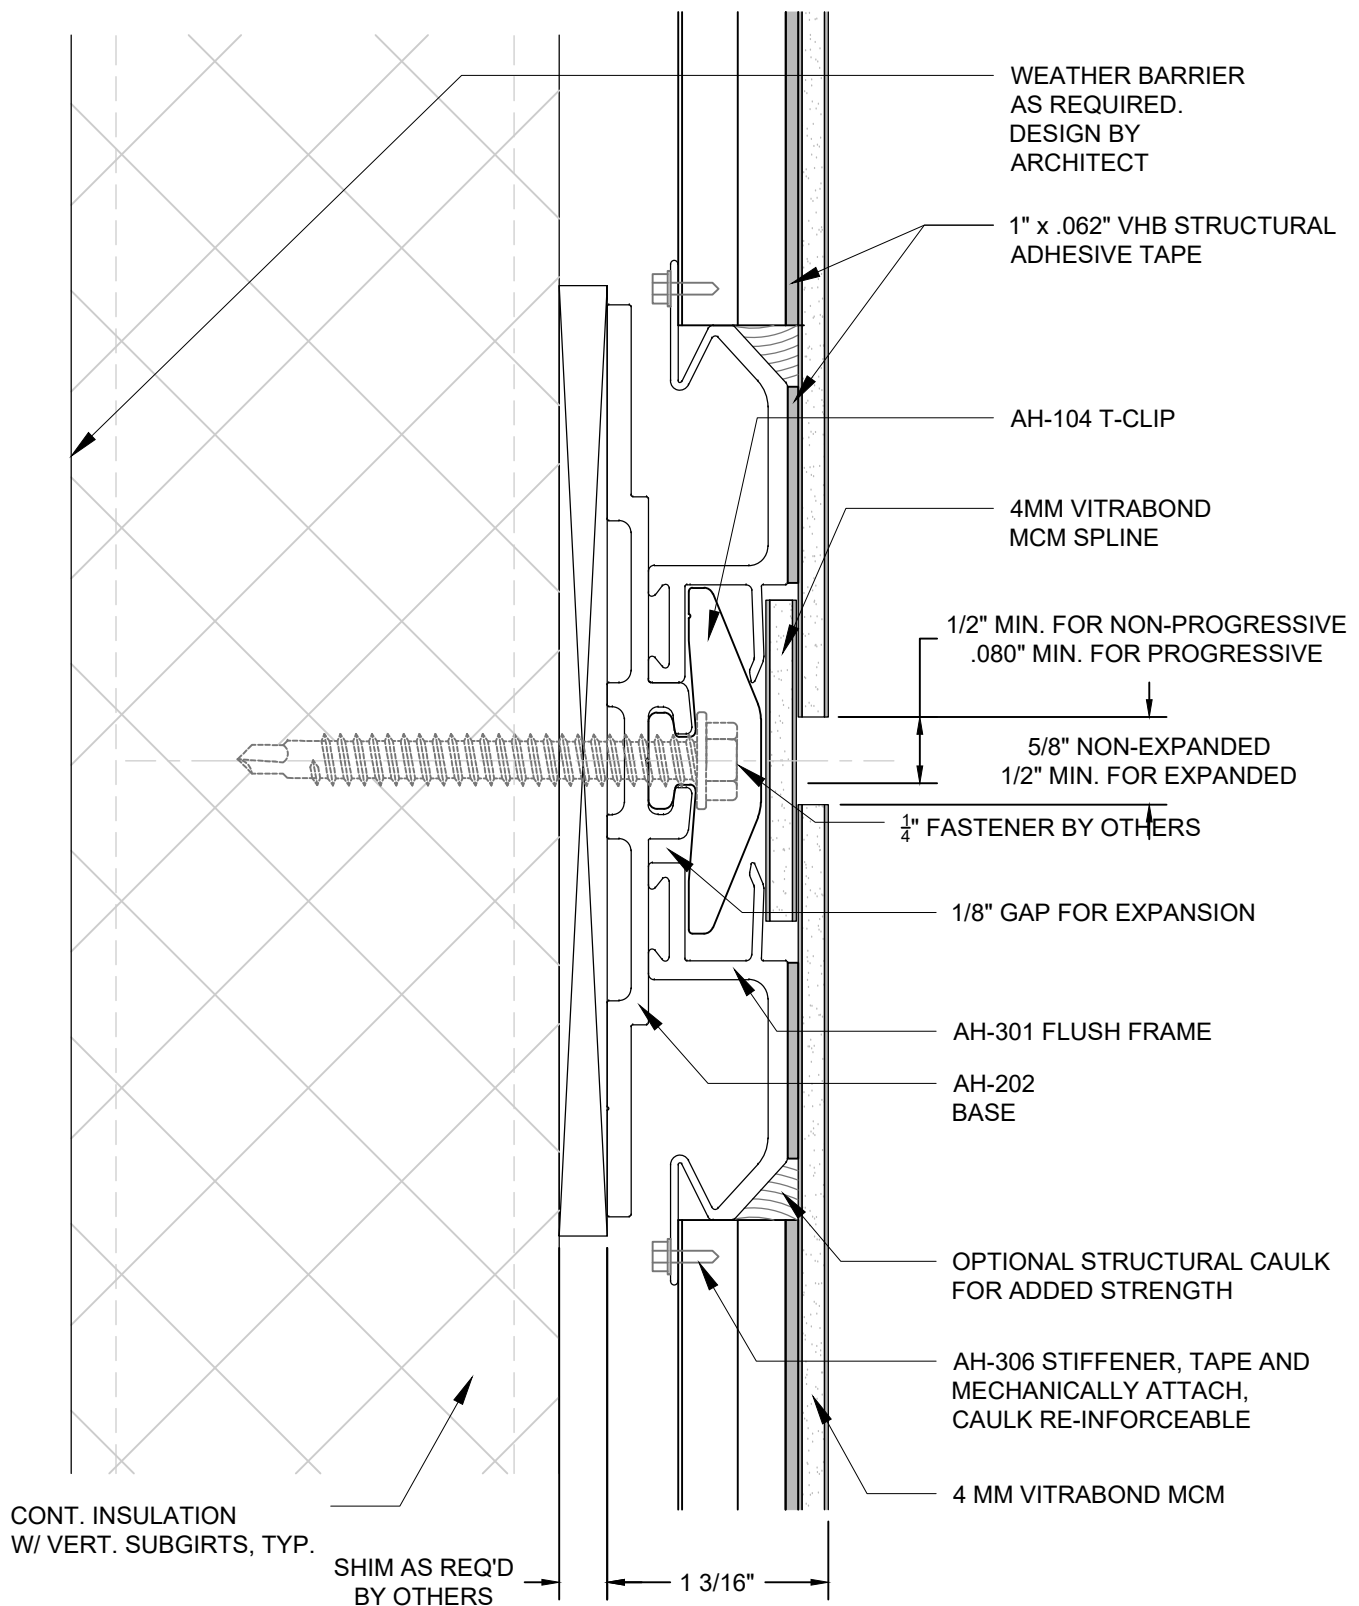


NOTES:

VERTICAL REVEAL MAY BE .080"
MIN. REGARDLESS IF PROGRESSIVE
OR NON-PROGRESSIVE

HORIZONTAL REVEAL GAP MUST
BE 1/2" MINIMUM TO REPLACE
PANELS NON-PROGRESSIVELY

6MM VITRABOND OR
125" VITRAPLATE
MAY ALSO BE USED

Sheet 6	Drawn By ED Date Drawn 10/15/2018 Revisions No _____ Date _____ No _____ Date _____	Project Number DWG-01	Project ARROWHEAD FLUSH SYSTEM TYPICAL HORIZONTAL DETAIL © Copyright Fairview Architectural LLC - Patented and/or Patent Pending	  ARCHITECTURAL PANEL SYSTEMS www.fairview-na.com
--	---	--	--	---

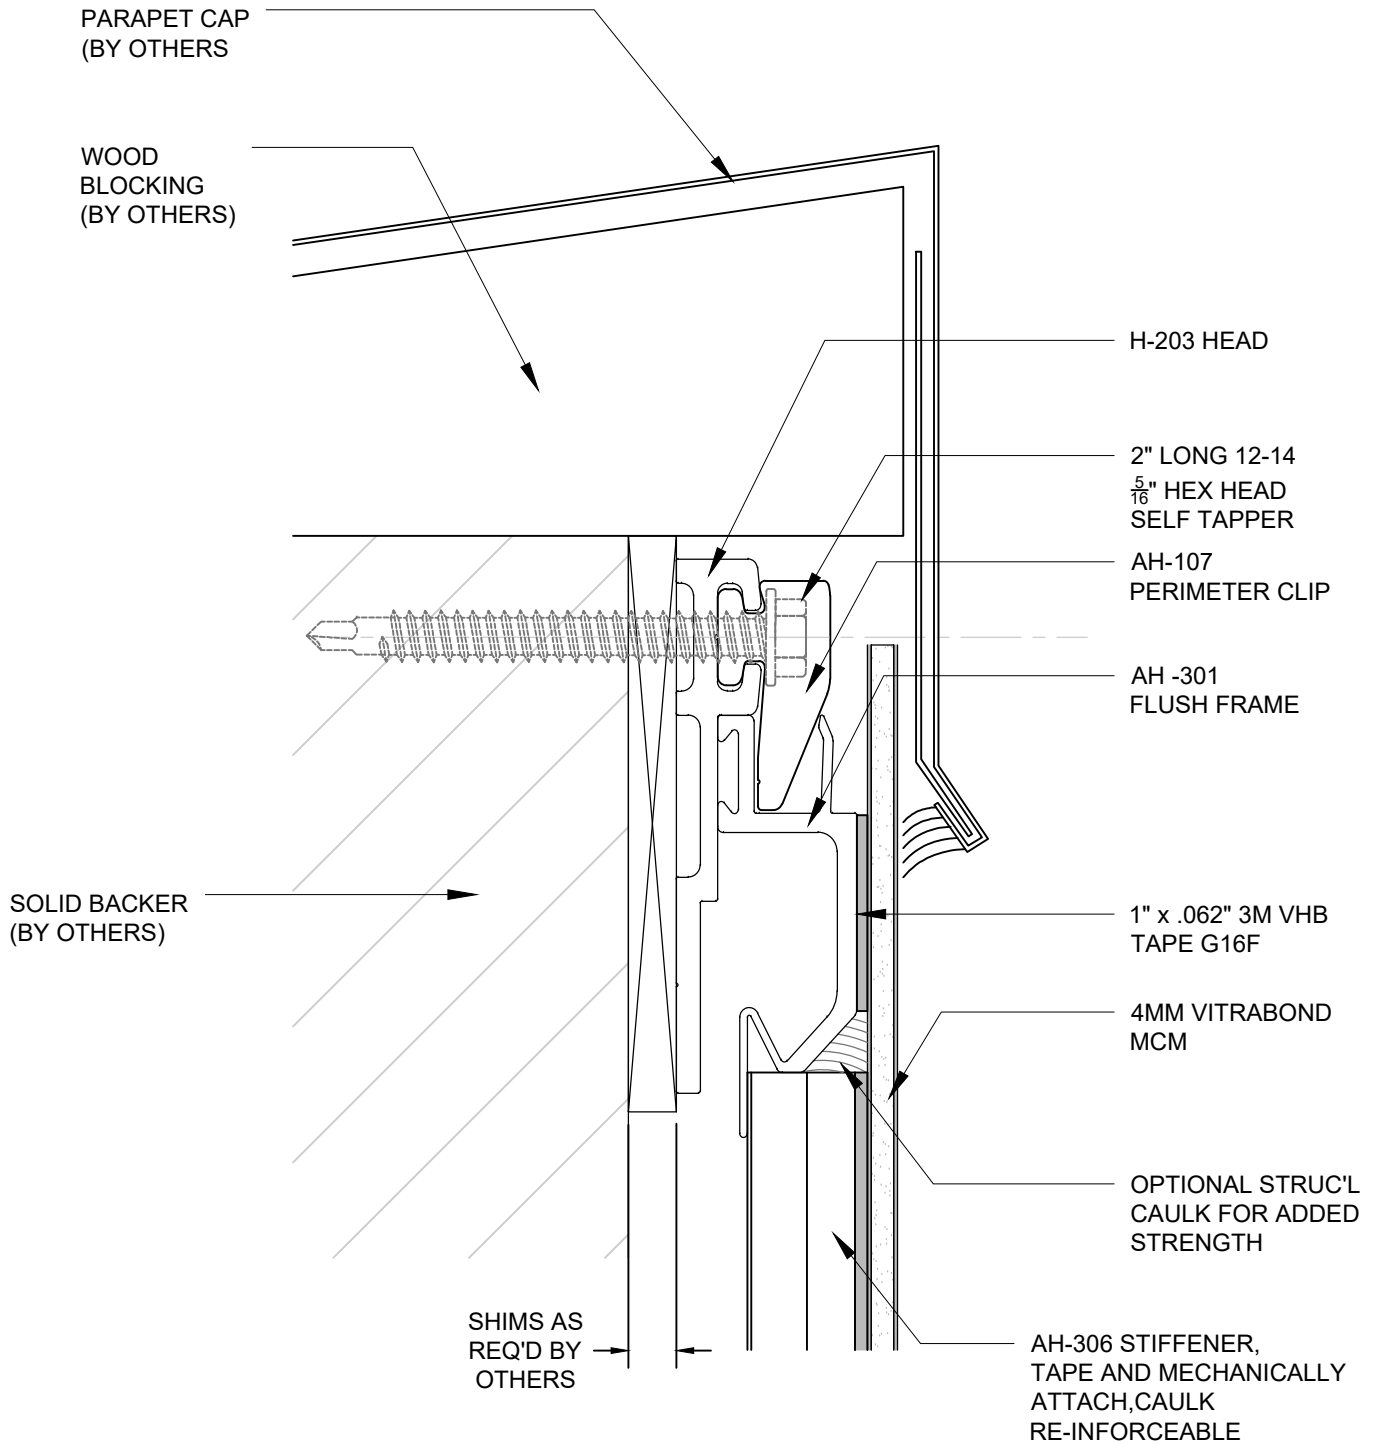

NOTES:


IF SELF TAPPING SCREWS
PENETRATE WEATHER
BARRIER, THESE LOCATIONS
MUST BE SEALE

TEK SCREWS MAY BE USED AT
ALL 2.5\"

EVEAL GAP MUST BE 1/2\"

0.125\"

Sheet 7	Drawn By ED Date Drawn 10/15/2018 Revisions No _____ Date _____ No _____ Date _____	Project Number DWG-01	Project ARROWHEAD FLUSH SYSTEM TYPICAL HEAD DETAIL © Copyright Fairview Architectural LLC - Patented and/or Patent Pending	 www.fairview-na.com
-----------------------	---	------------------------------	---	--

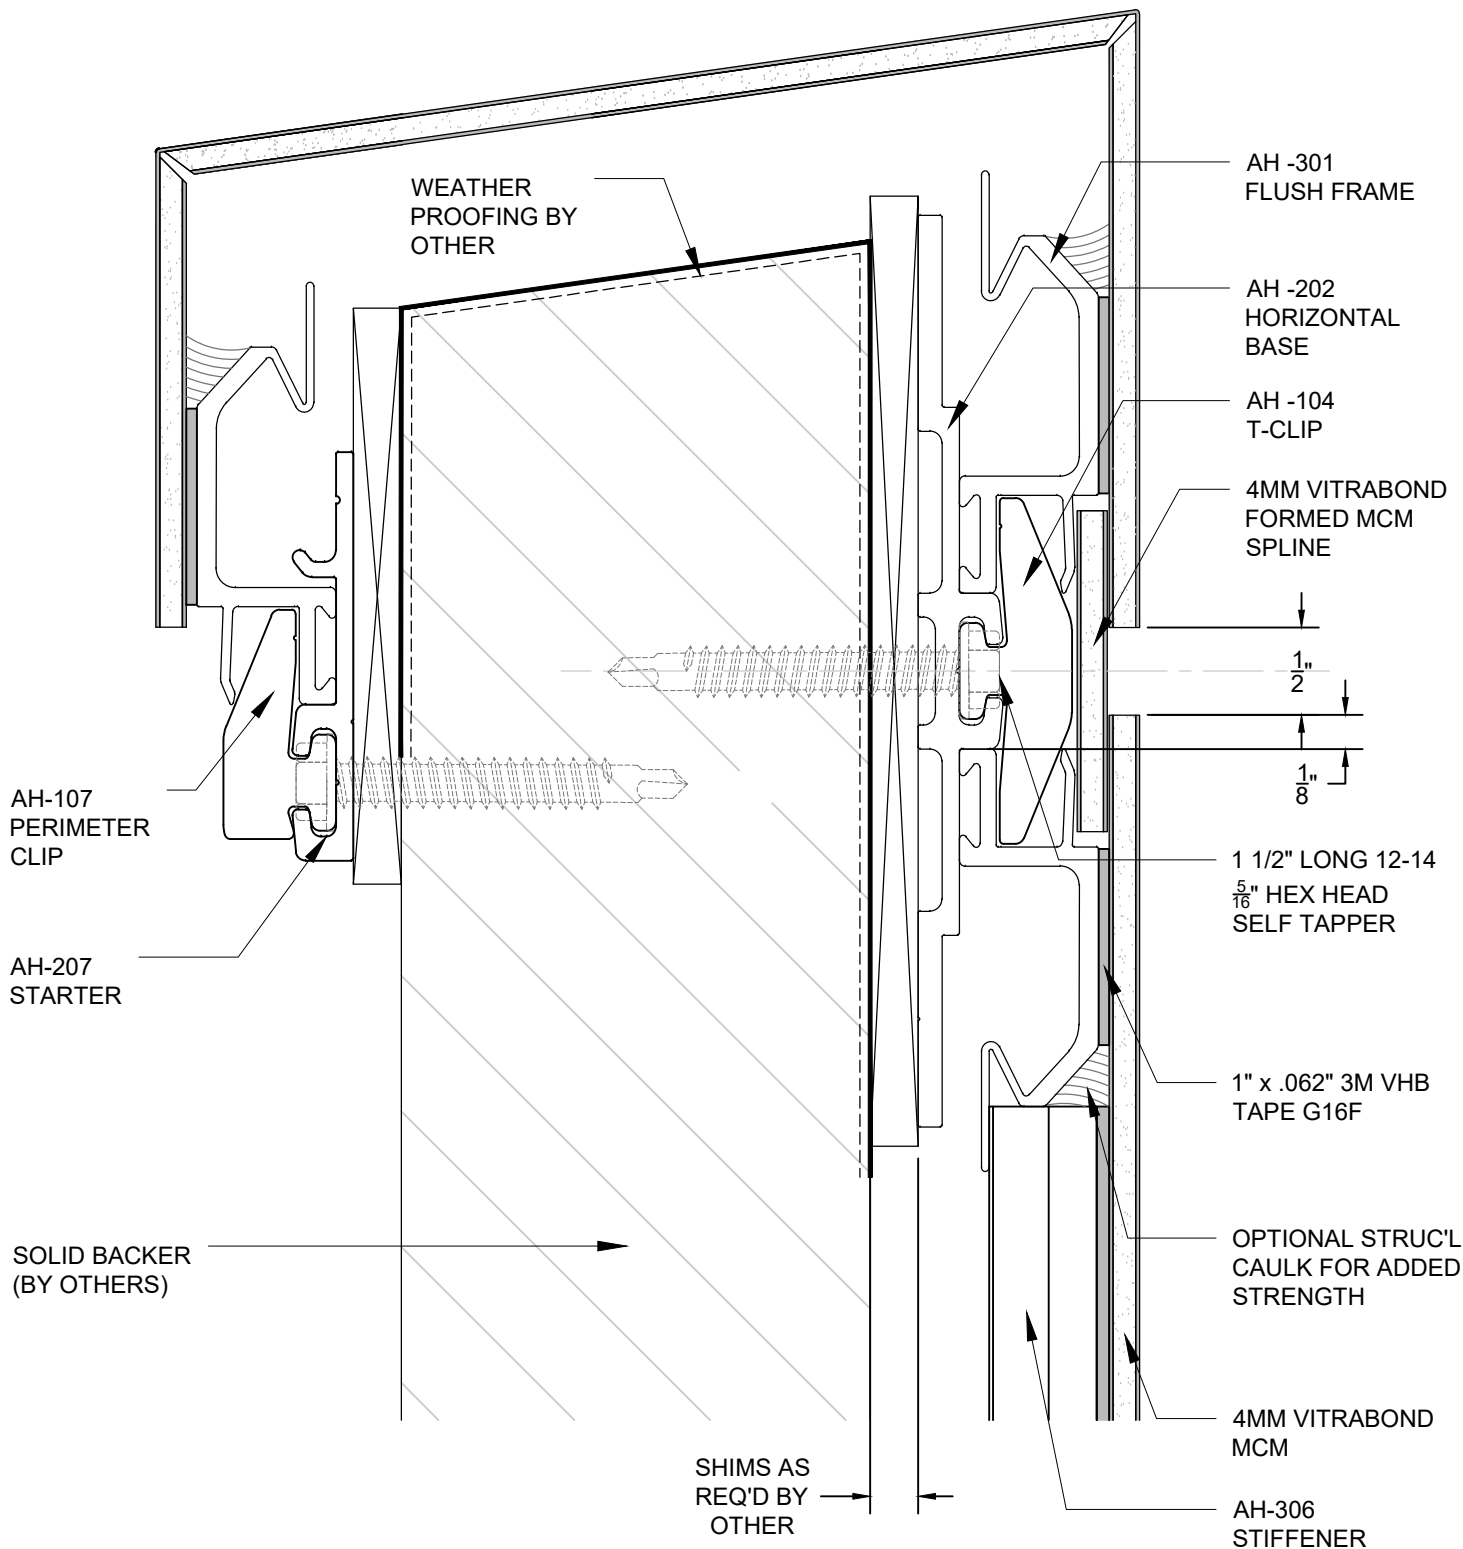

NOTES:


IF SELF TAPPING SCREWS
PENETRATE WEATHER
BARRIER, THESE LOCATIONS
MUST BE SEALE

TEK SCREWS MAY BE USED AT
ALL 2.5" CLIP LOCATIONS WHEN
MOUNTED OVER CONTINUOUS
INSULATION SYSTEM

EVEAL GAP MUST BE 1/2"
MINIMUM TO REPLACE
PANELS NON-SEQUENTIALLY

0.125" VITRAPLATE
MAY ALSO BE USED

Sheet 8	Drawn By ED Date Drawn 10/15/2018 Revisions No _____ Date _____ No _____ Date _____	Project Number DWG-01	Project ARROWHEAD FLUSH SYSTEM TYPICAL PARAPET DETAIL © Copyright Fairview Architectural LLC - Patented and/or Patent Pending	 www.fairview-na.com
---------------------------	---	------------------------------	--	--

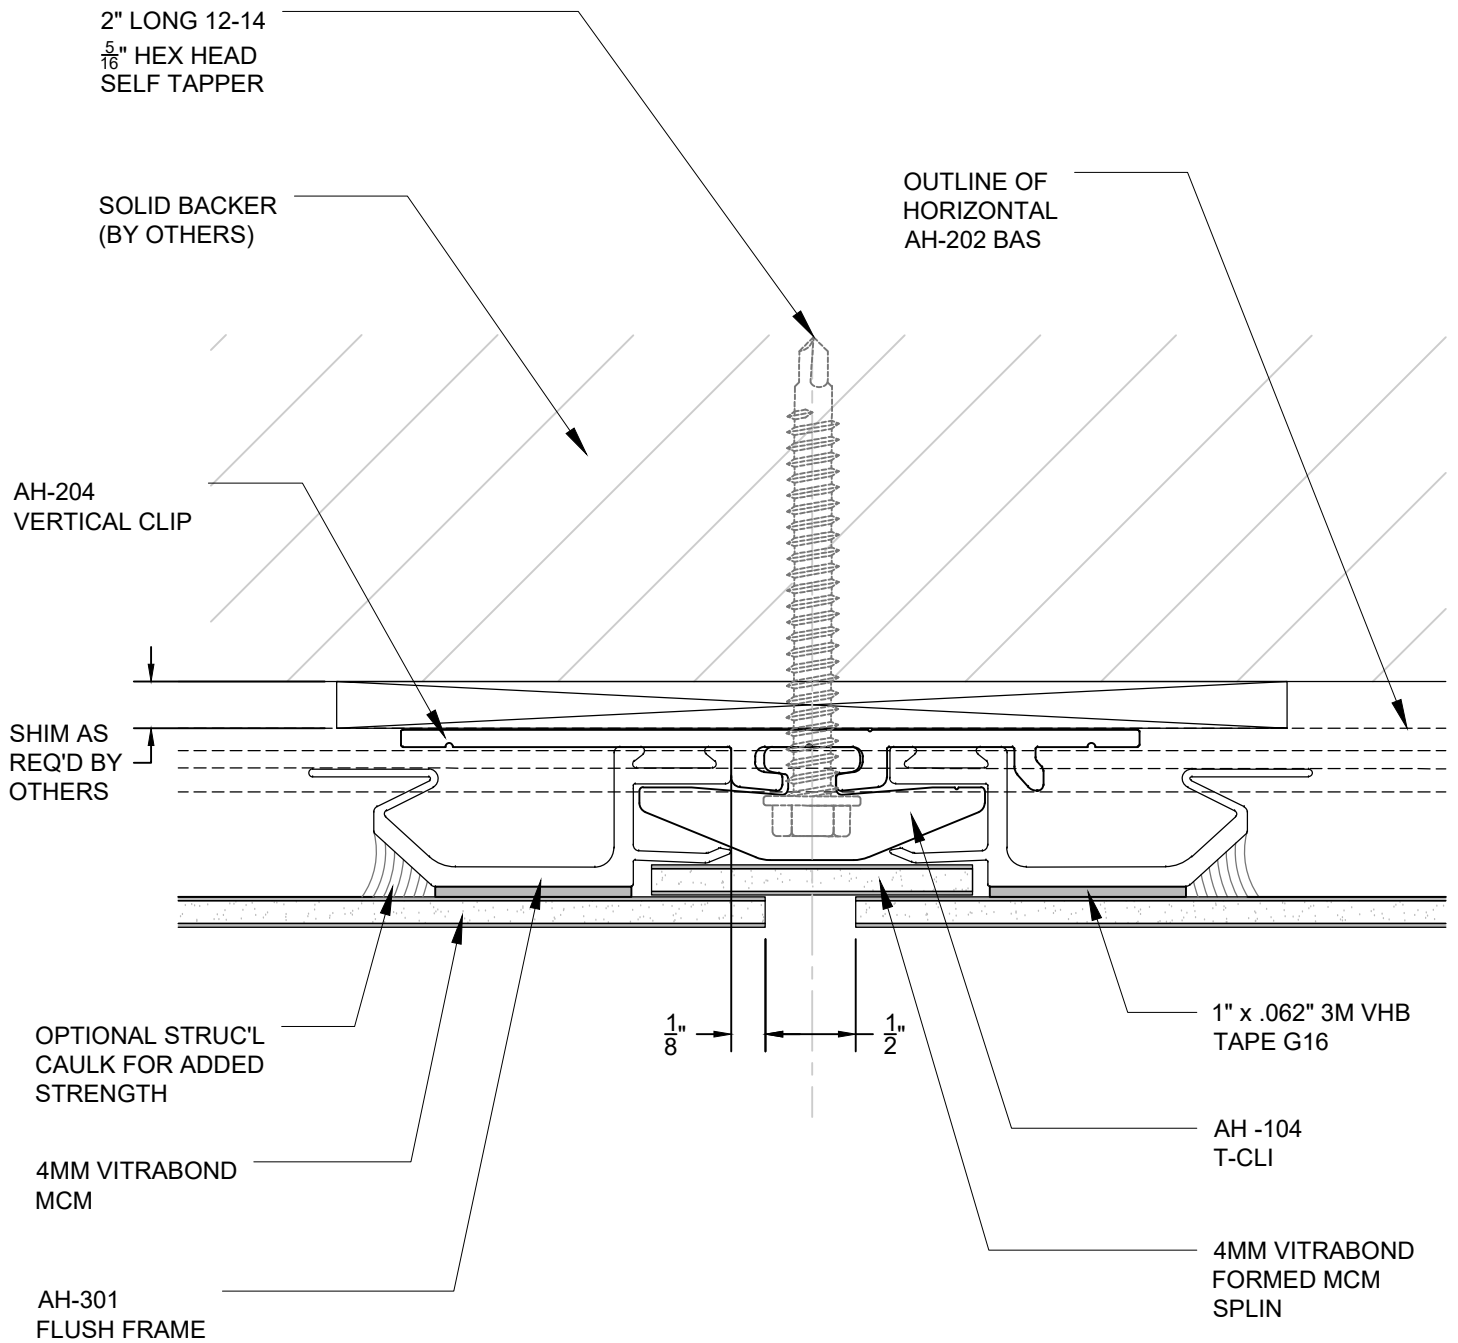

NOTES:


IF SELF TAPPING SCREWS
PENETRATE WEATHER
BARRIER, THESE LOCATIONS
MUST BE SEALE

TEK SCREWS MAY BE USED AT
ALL 2.5" CLIP LOCATIONS WHEN
MOUNTED OVER CONTINUOUS
INSULATION SYSTEM

EVEAL GAP MUST BE 1/2"
MINIMUM TO REPLACE
PANELS NON-SEQUENTIALLY

0.125" VITRAPLATE
MAY ALSO BE USED

Sheet 9	Drawn By ED Date Drawn 10/15/2018 Revisions No _____ Date _____ No _____ Date _____	Project Number DWG-01	Project ARROWHEAD FLUSH SYSTEM TYPICAL VERTICAL JOINT DETAIL © Copyright Fairview Architectural LLC - Patented and/or Patent Pending	 www.fairview-na.com
-----------------------	---	-------------------------------------	---	--

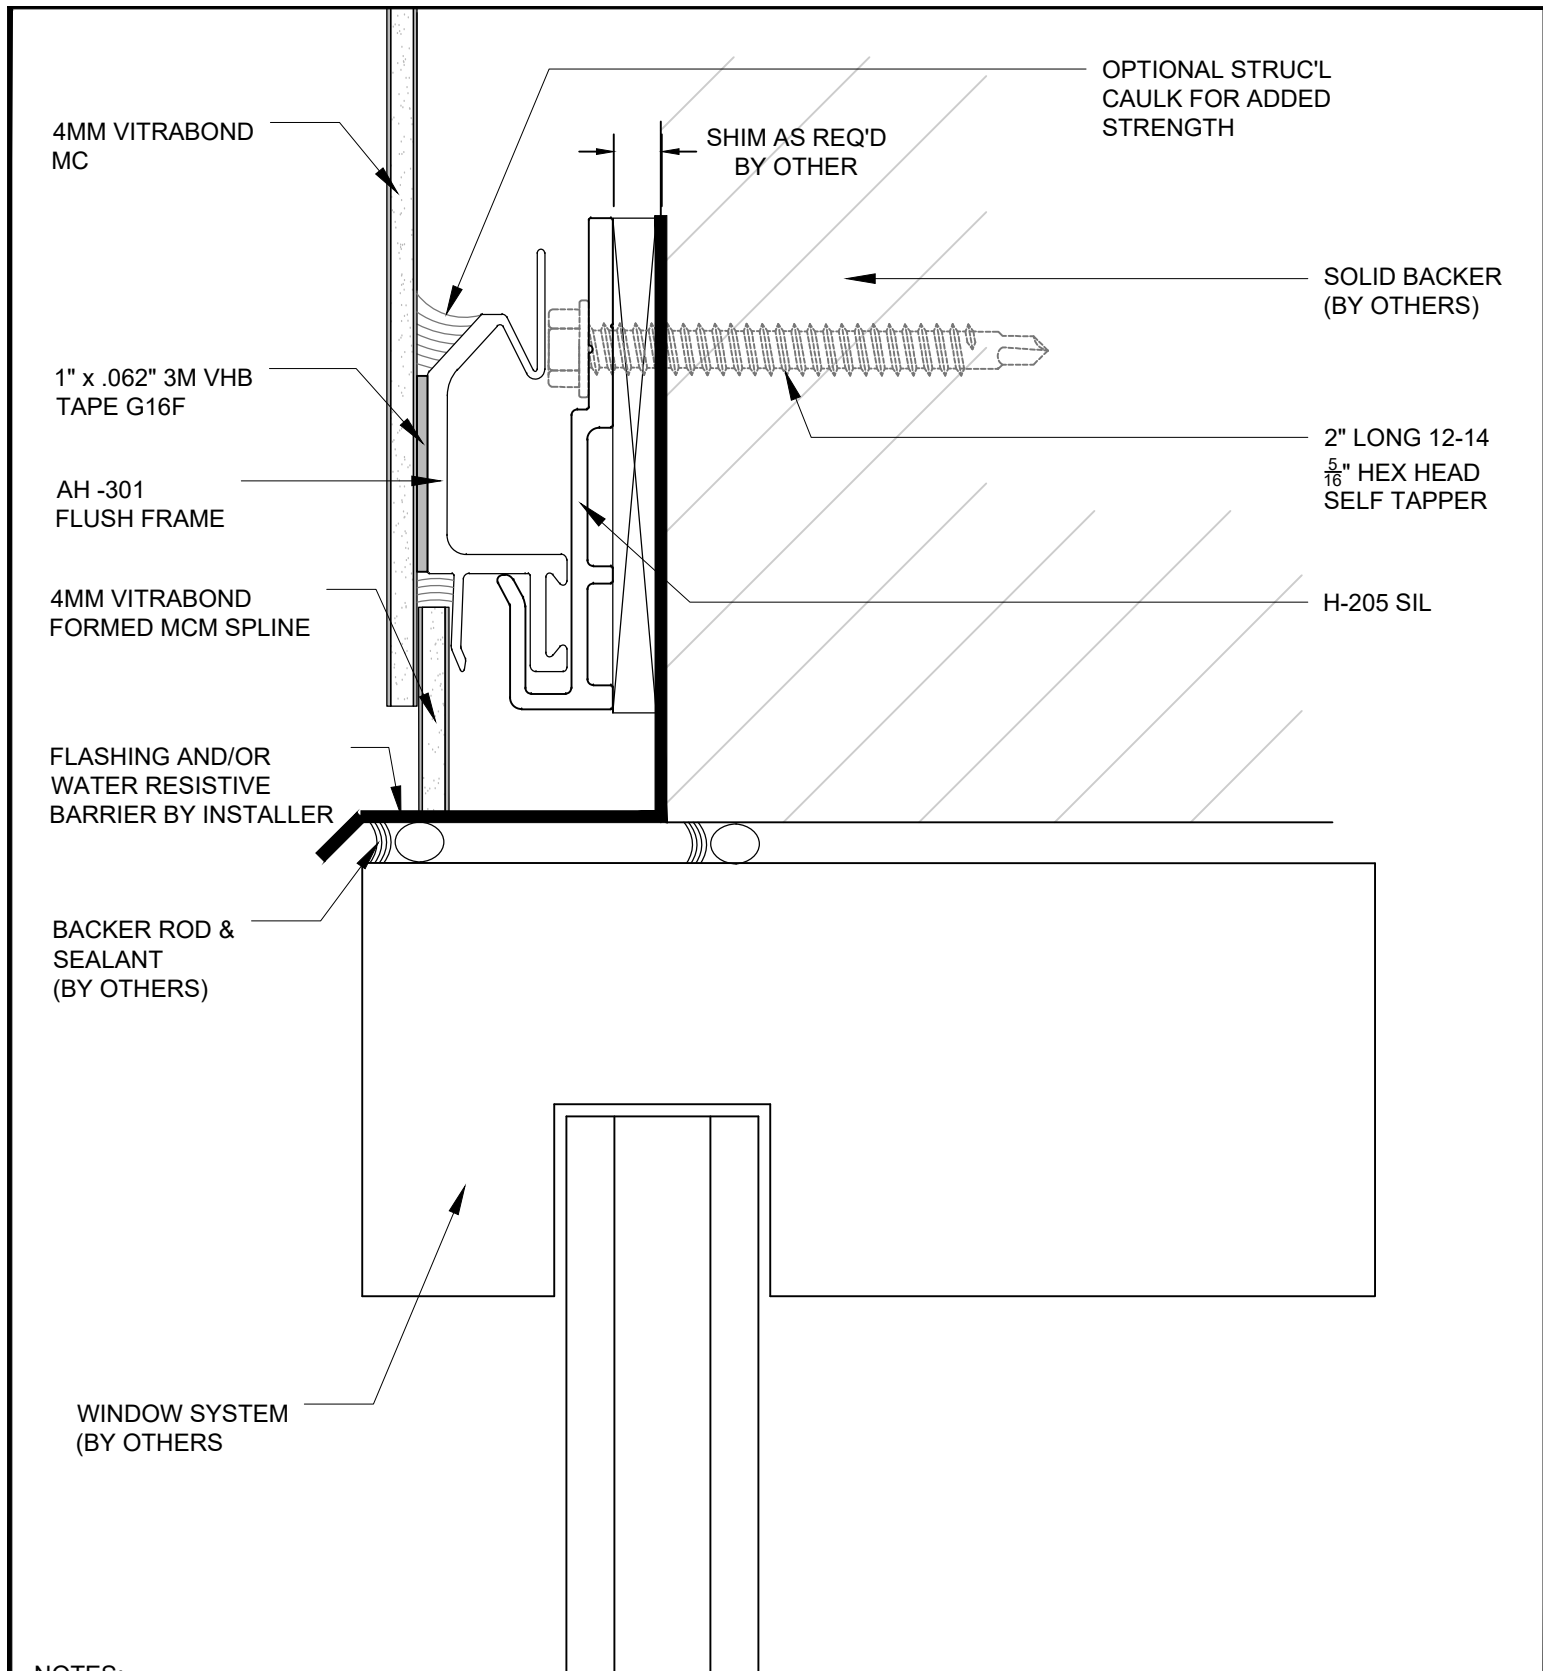

NOTES:

IF SELF TAPPING SCREWS
PENETRATE WEATHER
BARRIER, THESE LOCATIONS
MUST BE SEALE

TEK SCREWS MAY BE USED AT
ALL 2.5\"

EVEAL GAP MUST BE 1/2\"

0.125\"

Sheet 10	Drawn By ED Date Drawn 10/15/2018 Revisions No _____ Date _____ No _____ Date _____	Project Number DWG-01	Project ARROWHEAD FLUSH SYSTEM CONDITION B - WINDOW HEAD DETAIL © Copyright Fairview Architectural LLC - Patented and/or Patent Pending	  ARCHITECTURAL PANEL SYSTEMS www.fairview-na.com
----------------------------	---	------------------------------	--	--

WINDOW SYSTEM
(BY OTHERS)

BACKER ROD &
SEALANT
(BY OTHERS)

FLASHING AND/OR
WATER RESISTIVE
BARRIER BY INSTALLER

AH-203 HEAD

AH-107
PERIMETER CLIP

AH -301
FLUSH FRAME

1" x .062" 3M VHB
TAPE G16F

OPTIONAL STRUC'L
CAULK FOR ADDED
STRENGTH

4MM VITRABOND
MCM

SHIM AS
REQ'D BY
OTHERS

NOTES:


IF SELF TAPPING SCREWS
PENETRATE WEATHER
BARRIER, THESE LOCATIONS
MUST BE SEALE

TEK SCREWS MAY BE USED AT
ALL 2.5" CLIP LOCATIONS WHEN
MOUNTED OVER CONTINUOUS
INSULATION SYSTEM

EVEAL GAP MUST BE 1/2"
MINIMUM TO REPLACE
PANELS NON-SEQUENTIALLY

0.125" VITRAPLATE
MAY ALSO BE USED

Sheet 11	Drawn By ED Date Drawn 10/15/2018 Revisions No _____ Date _____ No _____ Date _____	Project Number DWG-01	Project ARROWHEAD FLUSH SYSTEM TYPICAL SILL DETAIL © Copyright Fairview Architectural LLC - Patented and/or Patent Pending	 www.fairview-na.com
-----------------	---	------------------------------	---	--

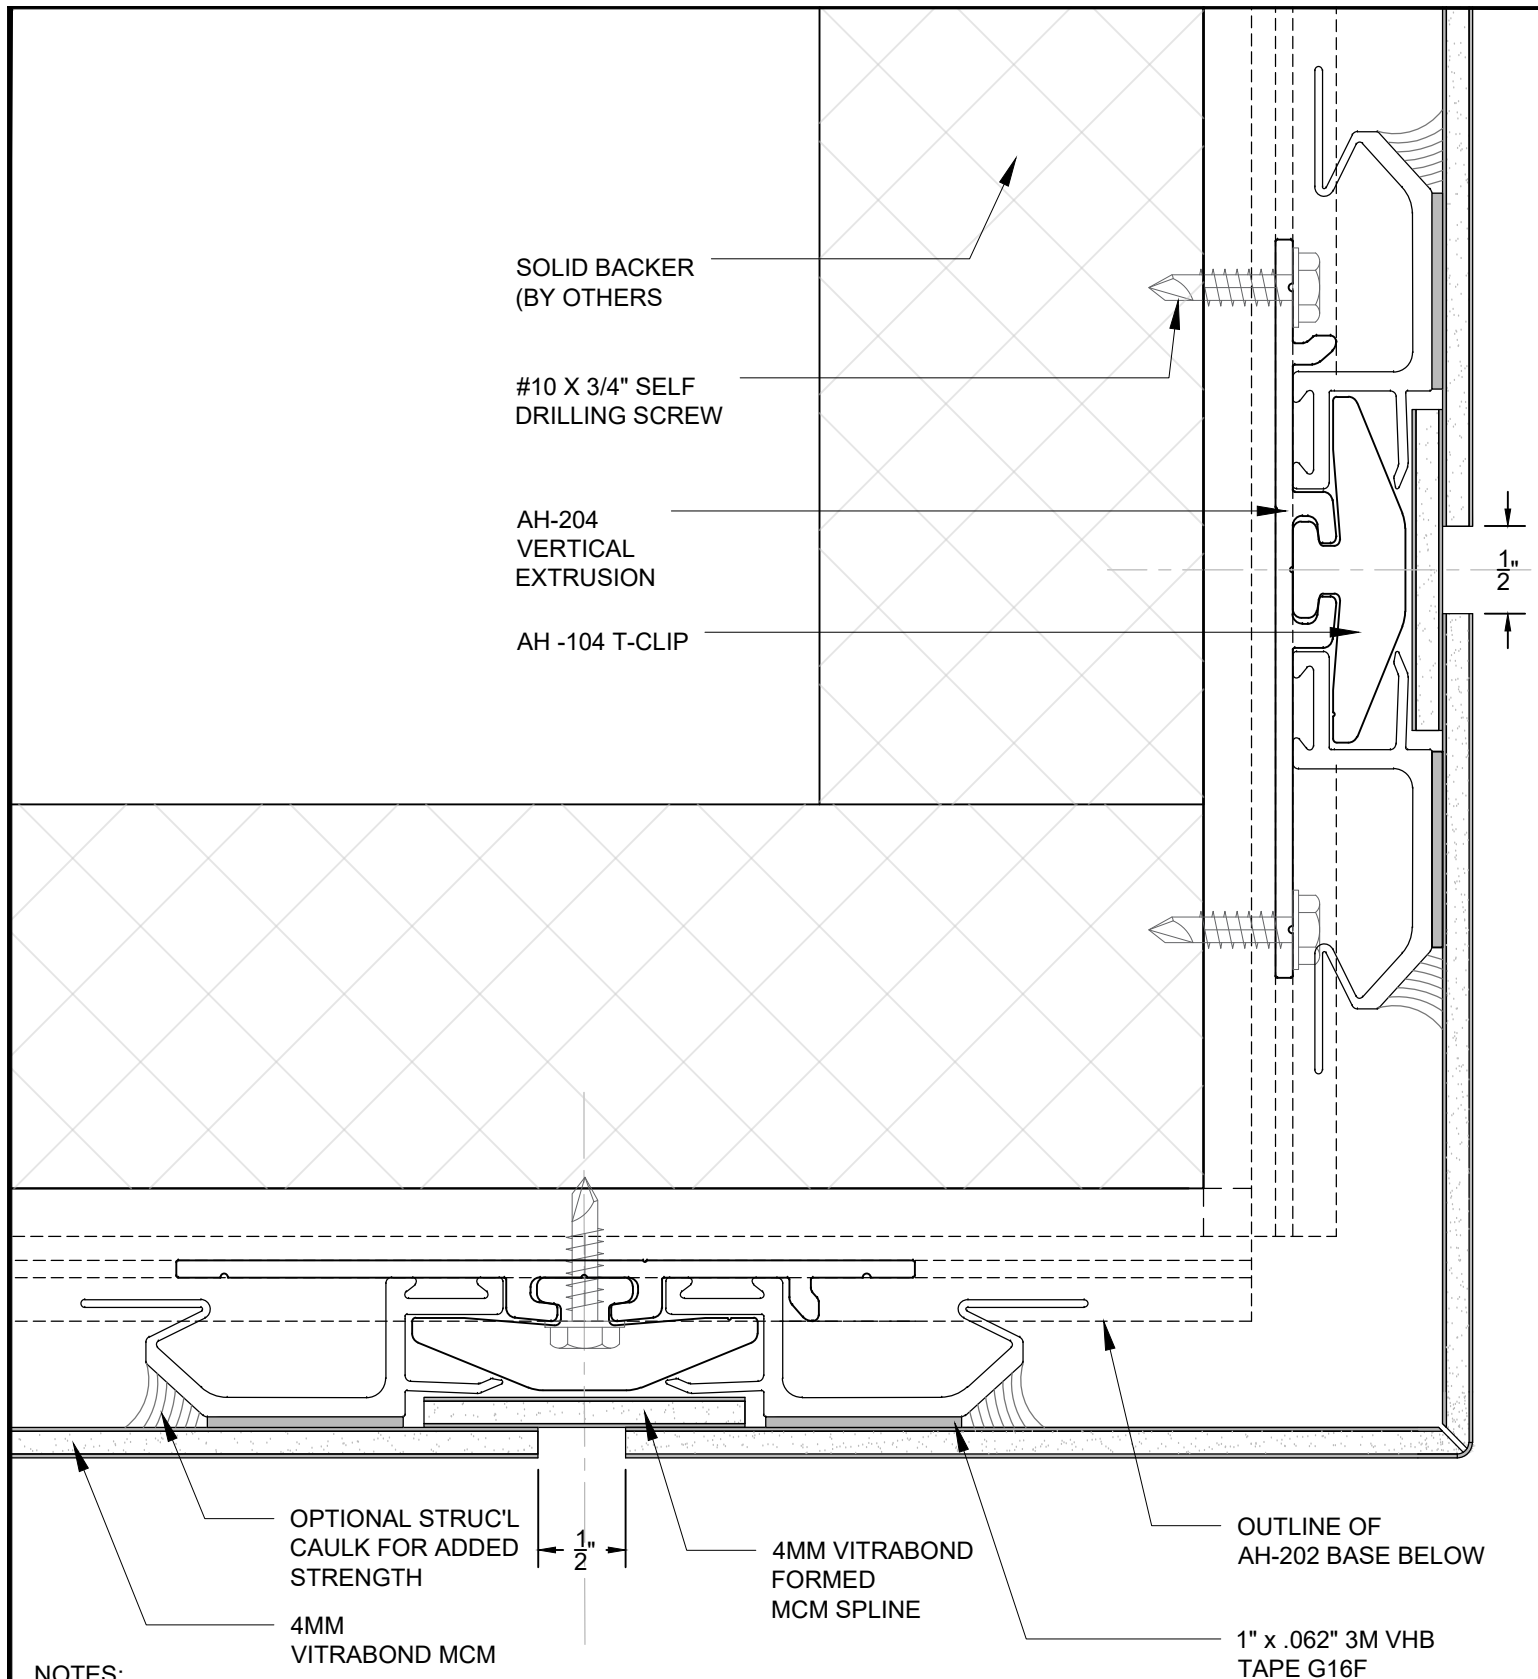

NOTES:


IF SELF TAPPING SCREWS
PENETRATE WEATHER
BARRIER, THESE LOCATIONS
MUST BE SEALE

TEK SCREWS MAY BE USED AT
ALL 2.5" CLIP LOCATIONS WHEN
MOUNTED OVER CONTINUOUS
INSULATION SYSTEM

EVEAL GAP MUST BE 1/2"
MINIMUM TO REPLACE
PANELS NON-SEQUENTIALLY

0.125" VITRAPLATE
MAY ALSO BE USED

Sheet 12	Drawn By ED Date Drawn 10/15/2018 Revisions No. _____ Date _____ No. _____ Date _____	Project Number DWG-01	Project ARROWHEAD FLUSH SYSTEM OUTSIDE CORNER © Copyright Fairview Architectural LLC - Patented and/or Patent Pending	FAIRVIEW ARCHITECTURAL arrowhead ARCHITECTURAL PANEL SYSTEMS www.fairview-na.com
------------------------	--	-------------------------------------	--	---

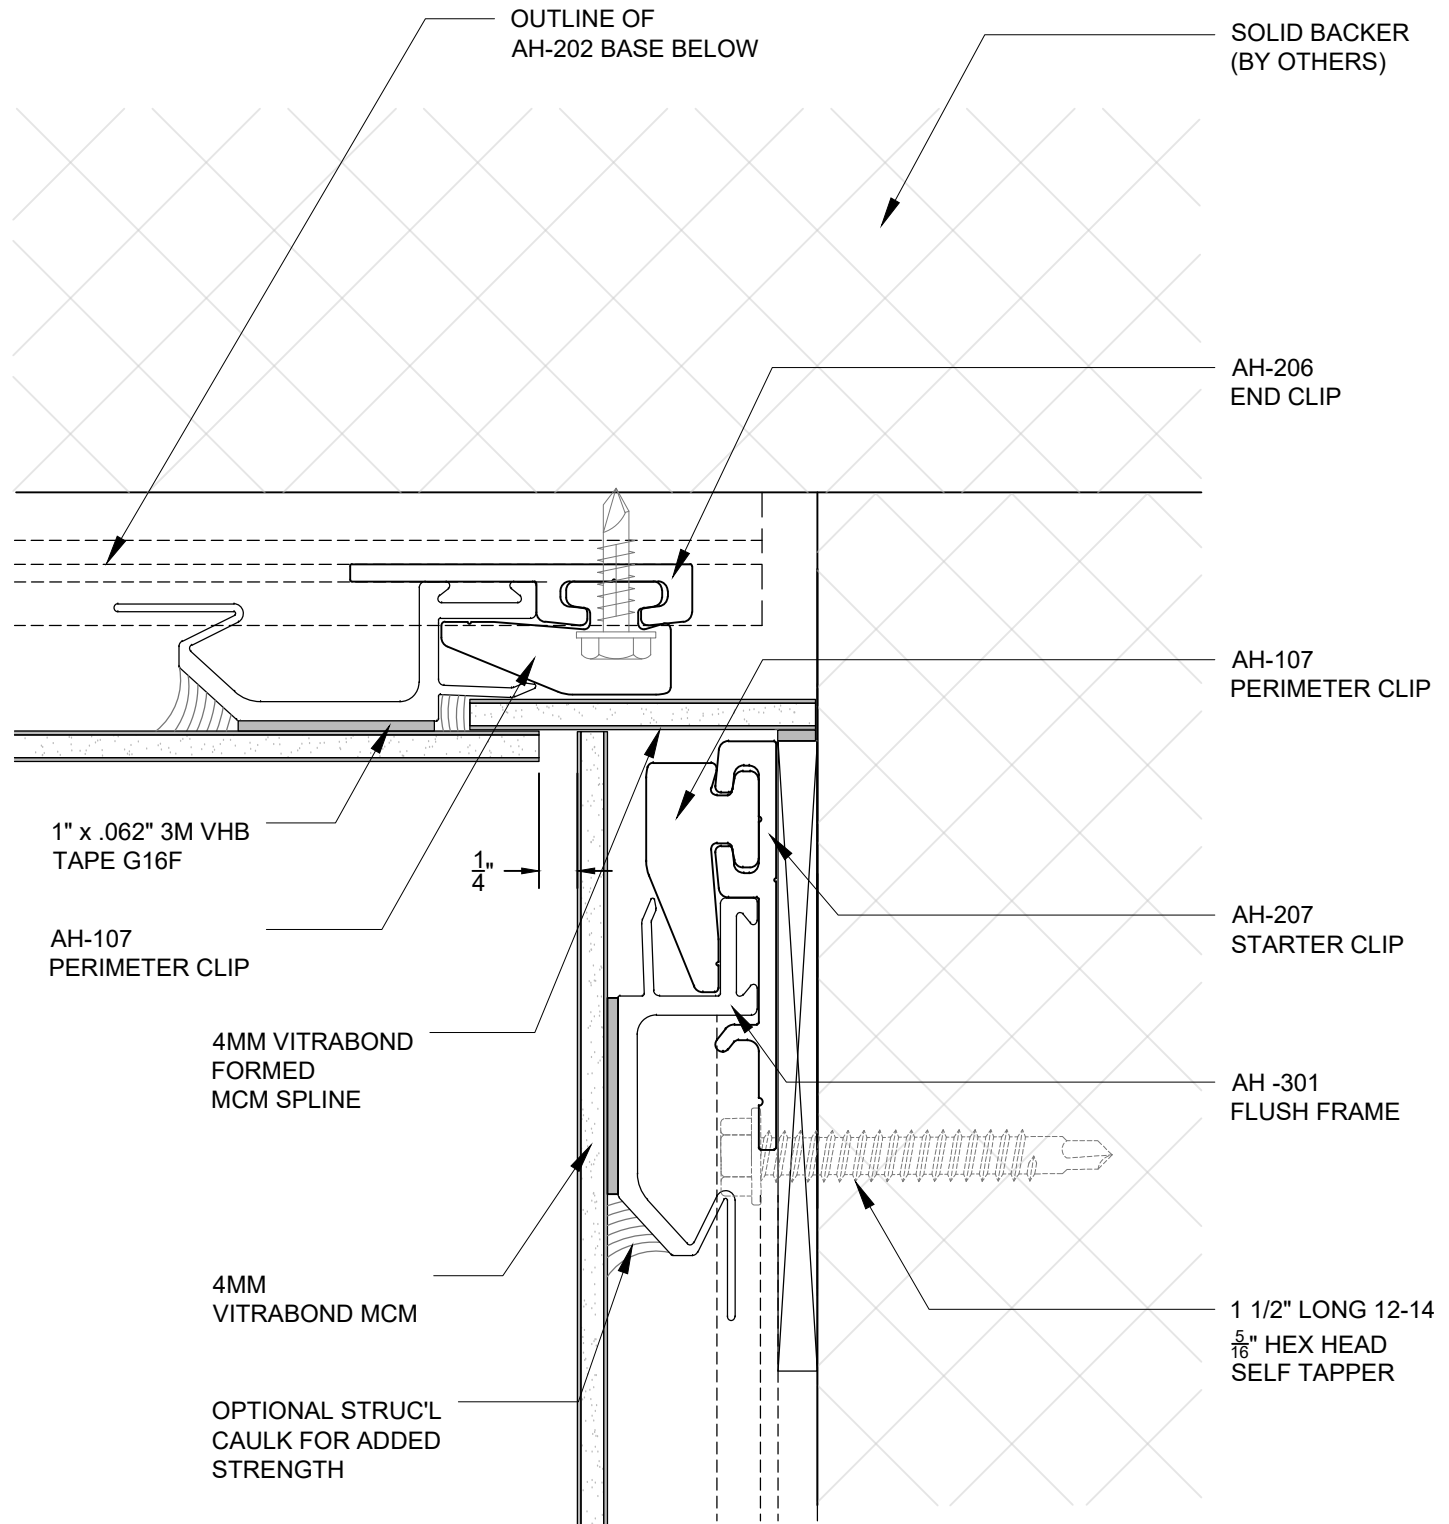

NOTES:

IF SELF TAPPING SCREWS
PENETRATE WEATHER
BARRIER, THESE LOCATIONS
MUST BE SEALE

TEK SCREWS MAY BE USED AT
ALL 2.5" CLIP LOCATIONS WHEN
MOUNTED OVER CONTINUOUS
INSULATION SYSTEM

EVEAL GAP MUST BE 1/2"
MINIMUM TO REPLACE
PANELS NON-SEQUENTIALLY

0.125" VITRAPLATE
MAY ALSO BE USED

Sheet 13	Drawn By ED Date Drawn 10/15/2018 Revisions No _____ Date _____ No _____ Date _____	Project Number DWG-01	Project ARROWHEAD FLUSH SYSTEM INNER CORNER © Copyright Fairview Architectural LLC - Patented and/or Patent Pending	  ARCHITECTURAL PANEL SYSTEMS www.fairview-na.com
----------------------------	---	------------------------------	--	--