


IF SELF TAPPING SCREWS
PENETRATE WEATHER
BARRIER, THESE LOCATIONS
MUST BE SEALED

#12 X 3/4" SELF DRILLING TEK
SCREWS MAY BE USED WITH
EXTERIOR INSULATED WALLS

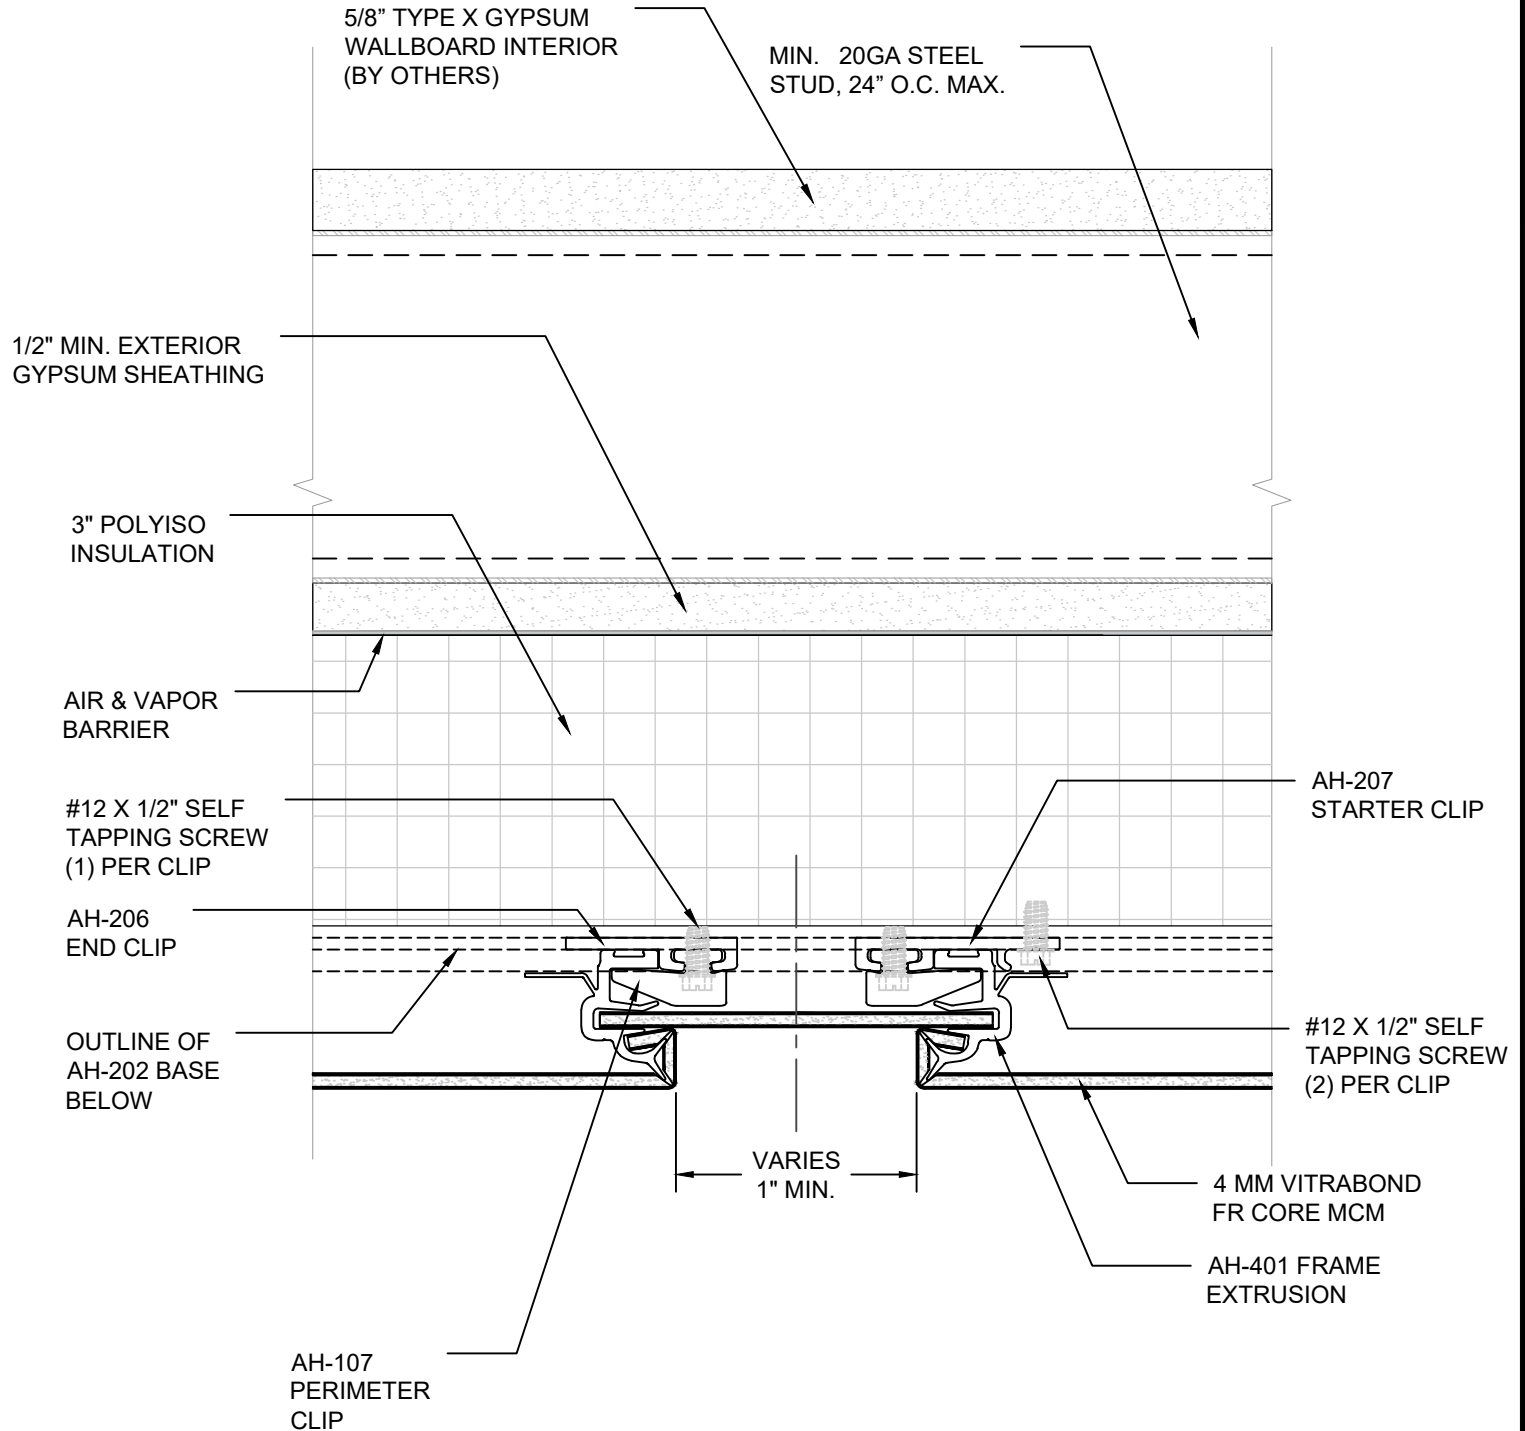

Sheet 5B	Drawn By	Project Number DWG-01	Project RAPIDWRAPCI NFPA285 COMPLIANT WALL ASSEMBLY TYPICAL LEAN ALTERNATIVE VERTICAL DETAILS	 © Copyright Fairview Architectural LLC - Patented and/or Patent Pending www.fairview-na.com
	Date Drawn 02/15/2024			
	Revisions			
	No _____ Date _____ No _____ Date _____			