


IF SELF TAPPING SCREWS
PENETRATE WEATHER
BARRIER, THESE LOCATIONS
MUST BE SEALED


#12 X 3/4" SELF DRILLING TEK
SCREWS MAY BE USED WITH
EXTERIOR INSULATED WALLS

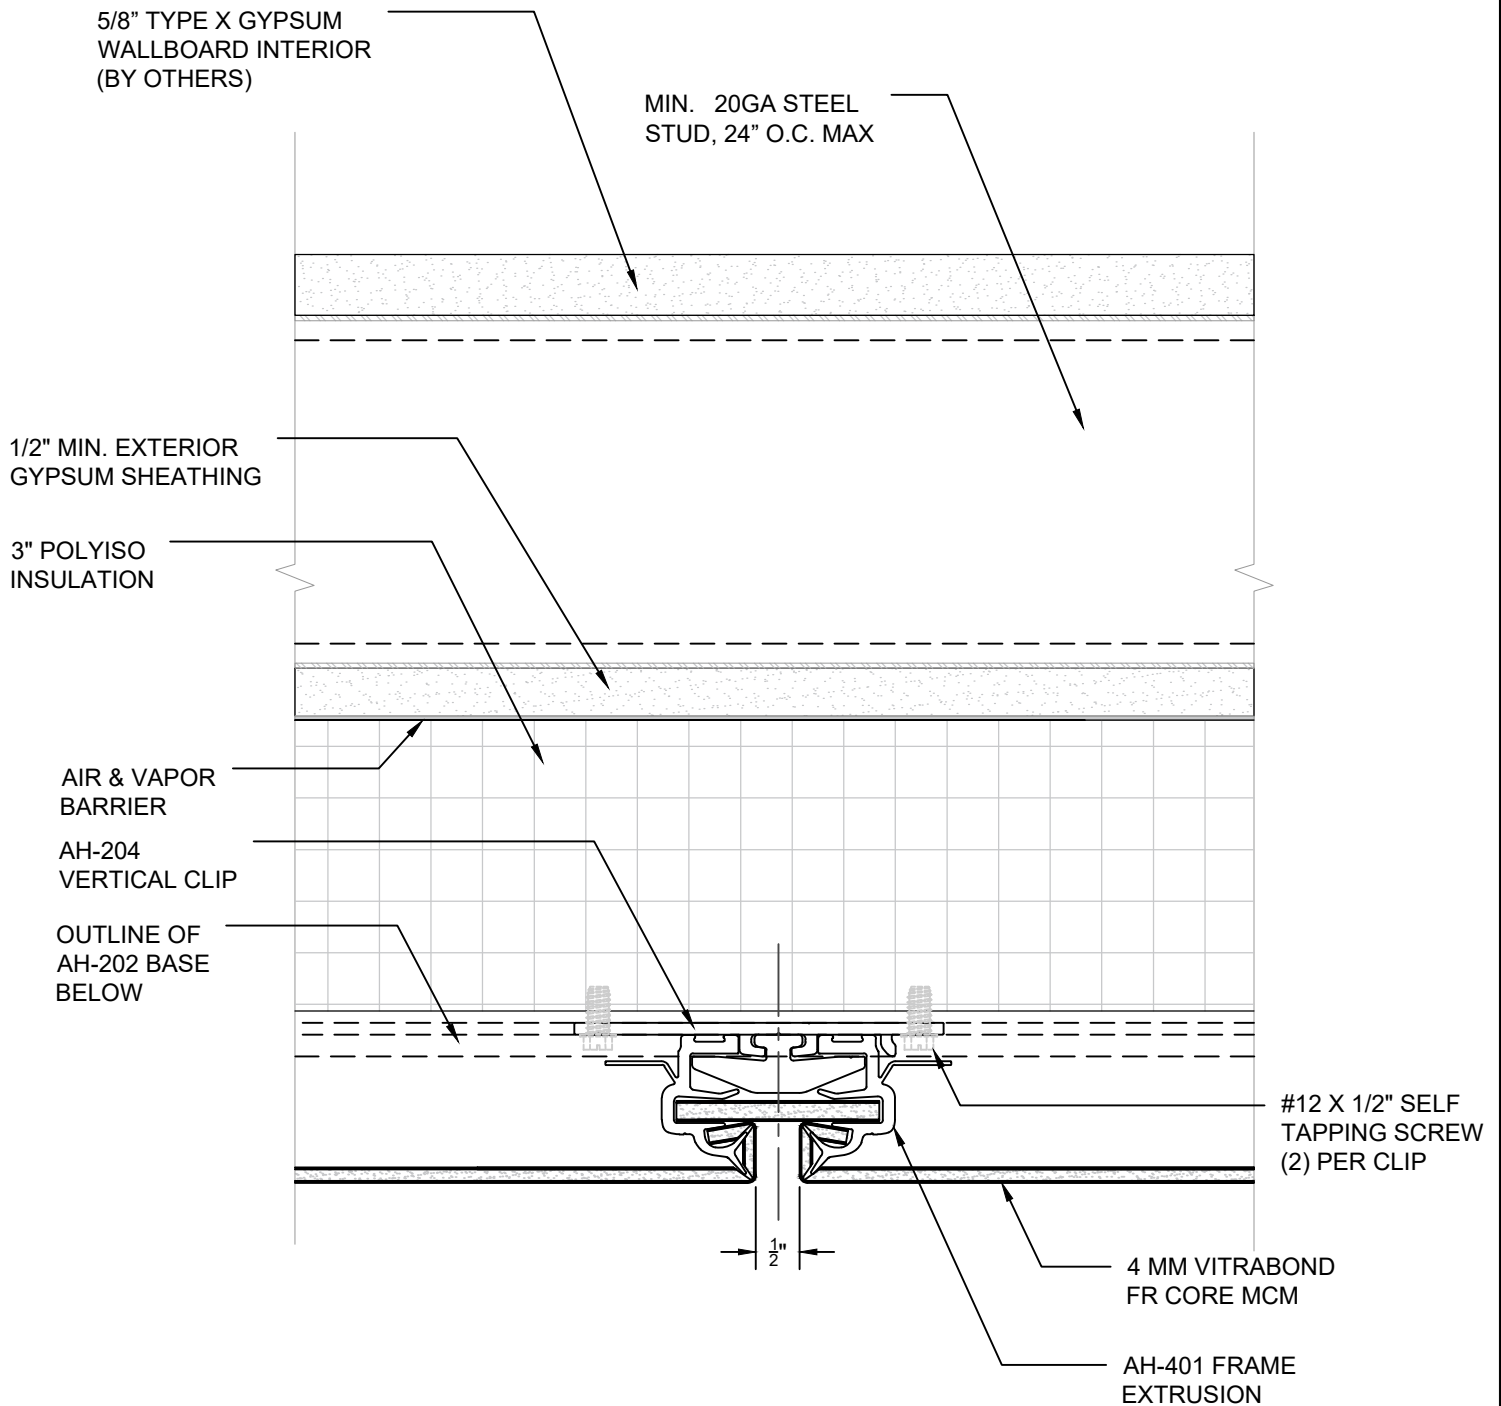

Sheet 5A	Drawn By	Project Number DWG-01	Project RAPIDWRAPCI NFPA285 COMPLIANT WALL ASSEMBLY TYPICAL LEAN VERTICAL DETAIL A © Copyright Fairview Architectural LLC - Patented and/or Patent Pending	 FAIRVIEW ARCHITECTURAL rapidwrap CI CONTINUOUSLY INSULATED FAÇADE SYSTEM www.fairview-na.com
	Date Drawn 02/15/2024			
	Revisions			
	No. _____ Date _____ No. _____ Date _____			

IF SELF TAPPING SCREWS
PENETRATE WEATHER
BARRIER, THESE LOCATIONS
MUST BE SEALED


#12 X 3/4" SELF DRILLING TEK
SCREWS MAY BE USED WITH
EXTERIOR INSULATED WALLS

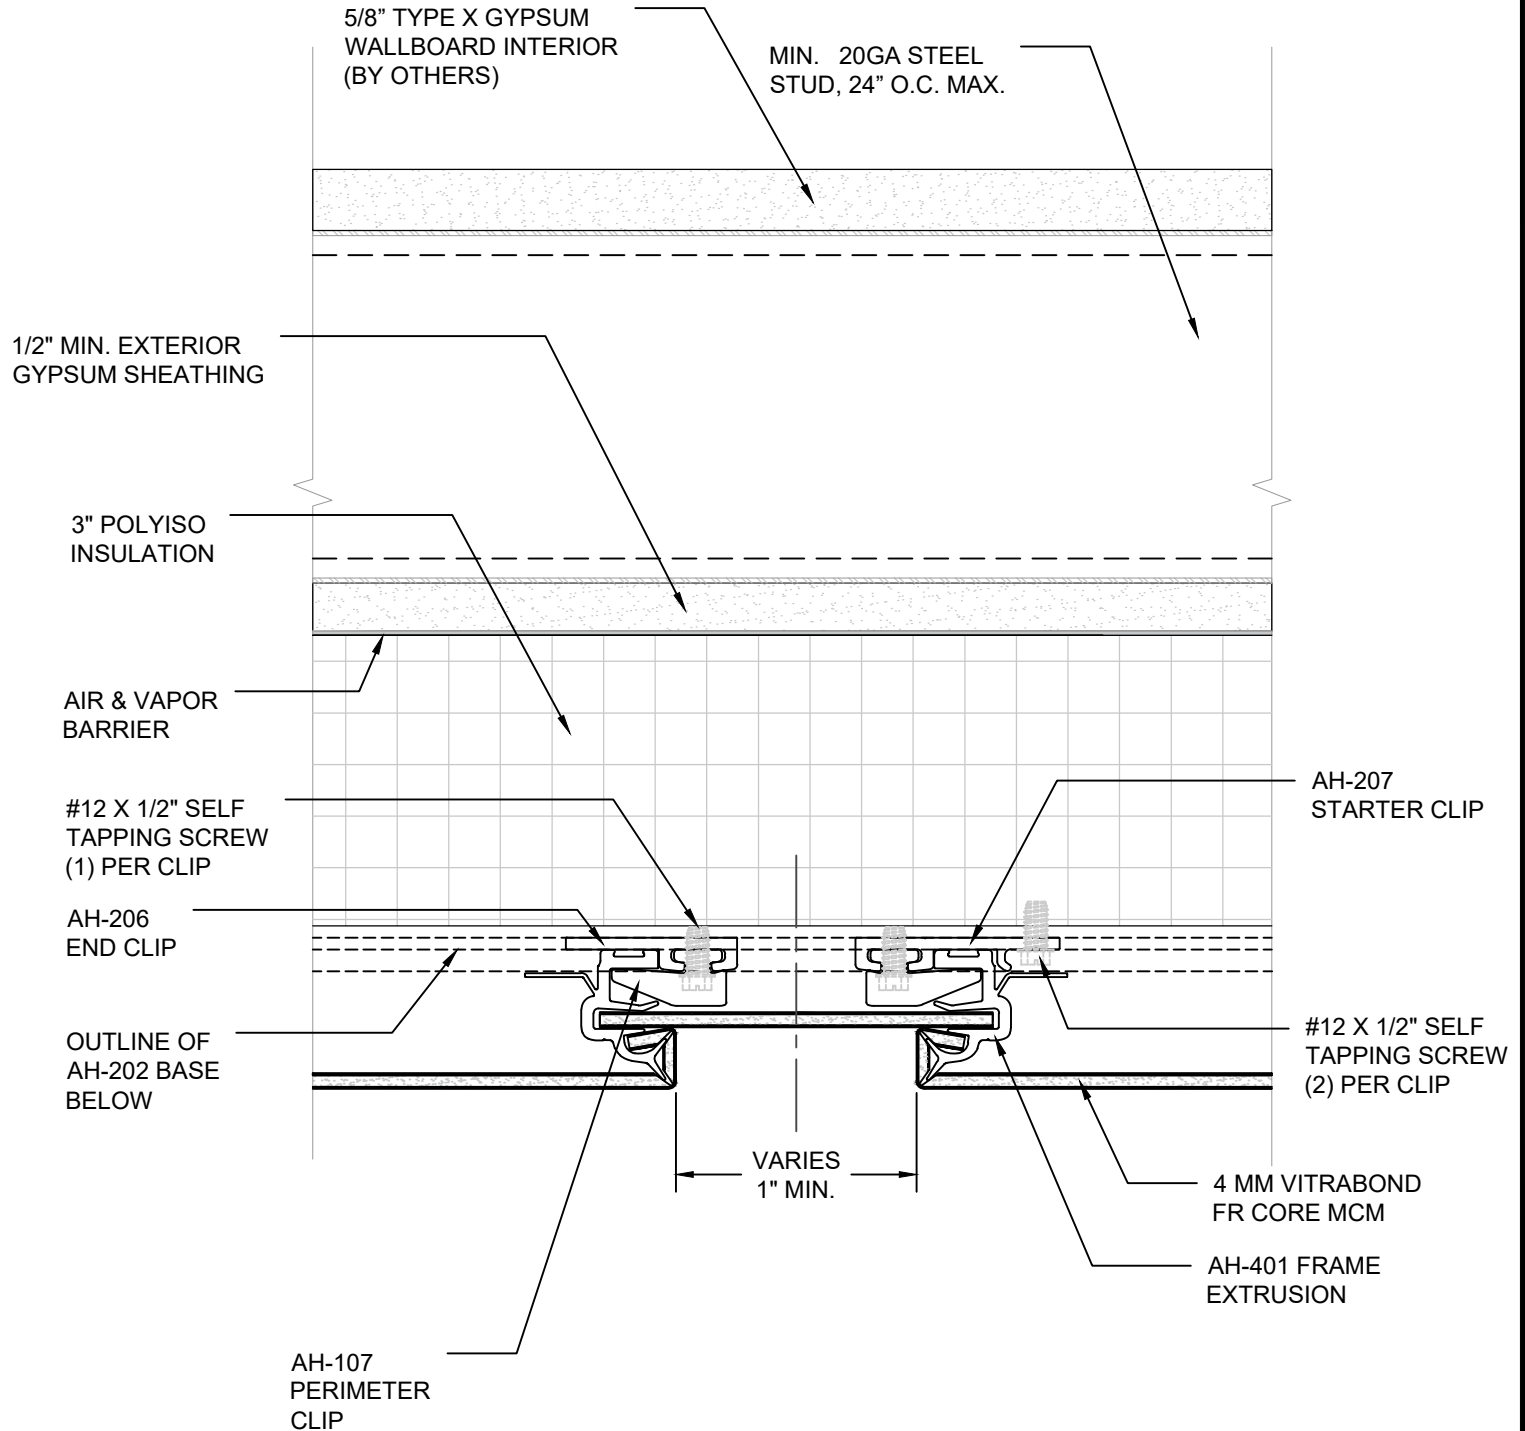

Sheet 5B	Drawn By	Project Number DWG-01	Project RAPIDWRAPCI NFPA285 COMPLIANT WALL ASSEMBLY TYPICAL LEAN ALTERNATIVE VERTICAL DETAILS © Copyright Fairview Architectural LLC - Patented and/or Patent Pending	 FAIRVIEW ARCHITECTURAL rapidwrap CI CONTINUOUSLY INSULATED FAÇADE SYSTEM www.fairview-na.com
	Date Drawn 02/15/2024			
	Revisions			
	No _____ Date _____ No _____ Date _____			

IF SELF TAPPING SCREWS
PENETRATE WEATHER
BARRIER, THESE LOCATIONS
MUST BE SEALED


#12 X 3/4" SELF DRILLING TEK
SCREWS MAY BE USED WITH
EXTERIOR INSULATED WALLS

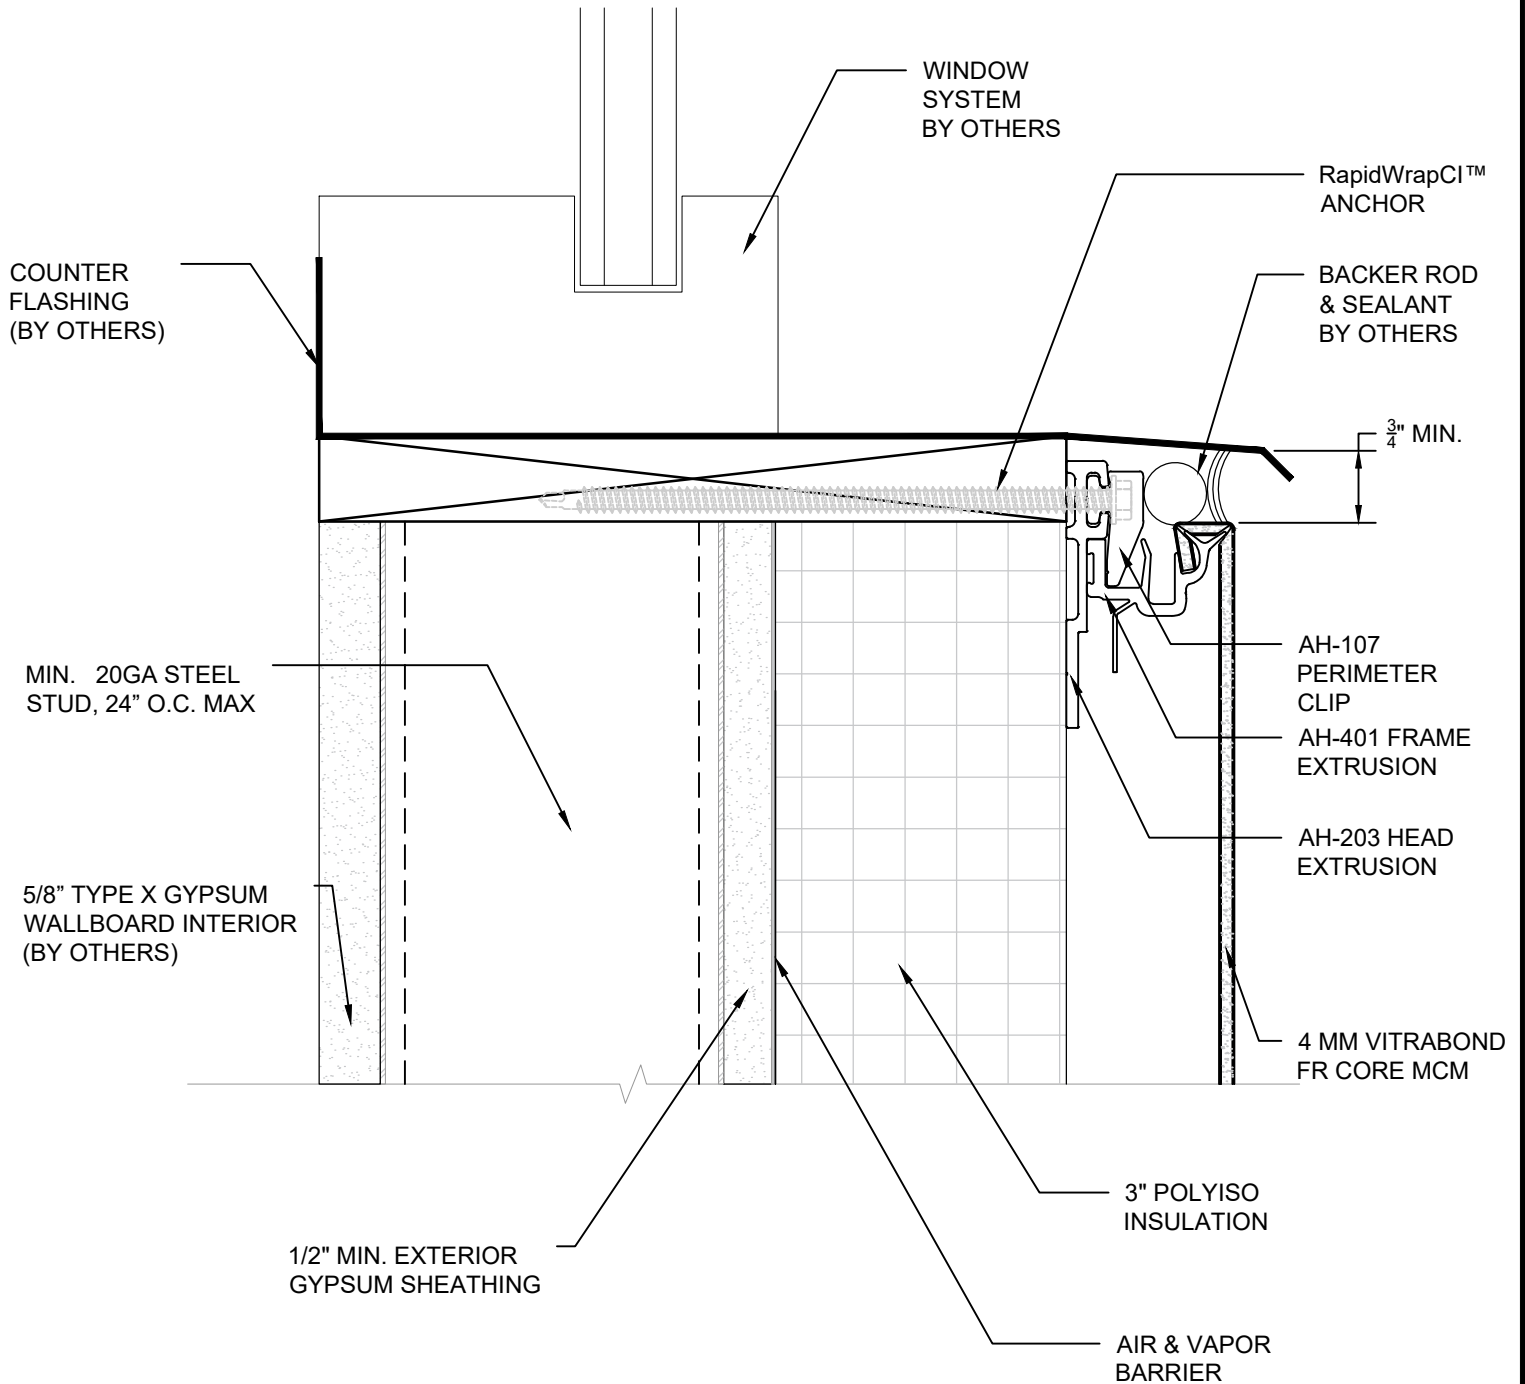

Sheet 6	Drawn By	Project Number DWG-01	Project RAPIDWRAPCI NFPA285 COMPLIANT WALL ASSEMBLY TYPICAL LEAN DISSIMILAR METALS	  CONTINUOUSLY INSULATED FAÇADE SYSTEM www.fairview-na.com
	Date Drawn 02/15/2024			
	Revisions			
	No. _____ Date _____ No. _____ Date _____			
	© Copyright Fairview Architectural LLC - Patented and/or Patent Pending			

IF SELF TAPPING SCREWS
PENETRATE WEATHER
BARRIER, THESE LOCATIONS
MUST BE SEALED


#12 X 3/4" SELF DRILLING TEK
SCREWS MAY BE USED WITH
EXTERIOR INSULATED WALLS

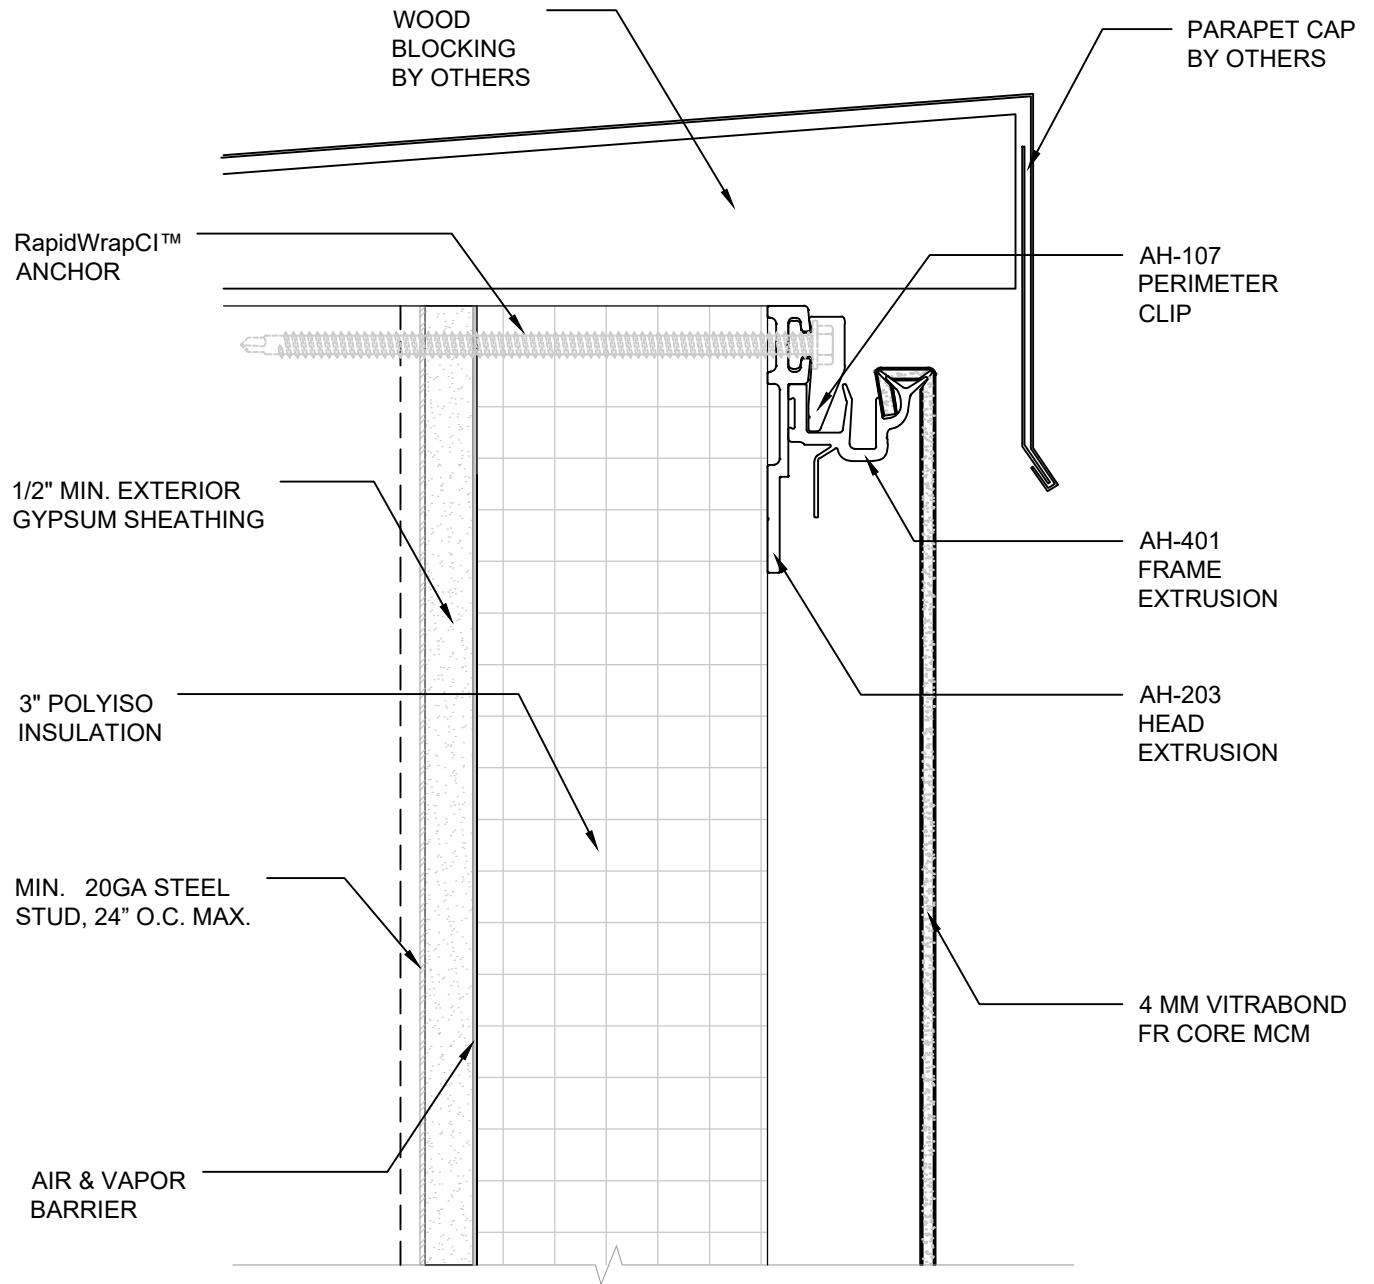

Sheet 7A	Drawn By	Project Number DWG-01	Project RAPIDWRAPCI NFPA285 COMPLIANT WALL ASSEMBLY TYPICAL LEAN PARAPET DETAIL A	  CONTINUOUSLY INSULATED FAÇADE SYSTEM www.fairview-na.com
	Date Drawn 02/15/2024			
	Revisions			
	No _____ Date _____ No _____ Date _____			
	© Copyright Fairview Architectural LLC - Patented and/or Patent Pending			

IF SELF TAPPING SCREWS
PENETRATE WEATHER
BARRIER, THESE LOCATIONS
MUST BE SEALED


#12 X 3/4" SELF DRILLING TEK
SCREWS MAY BE USED WITH
EXTERIOR INSULATED WALLS

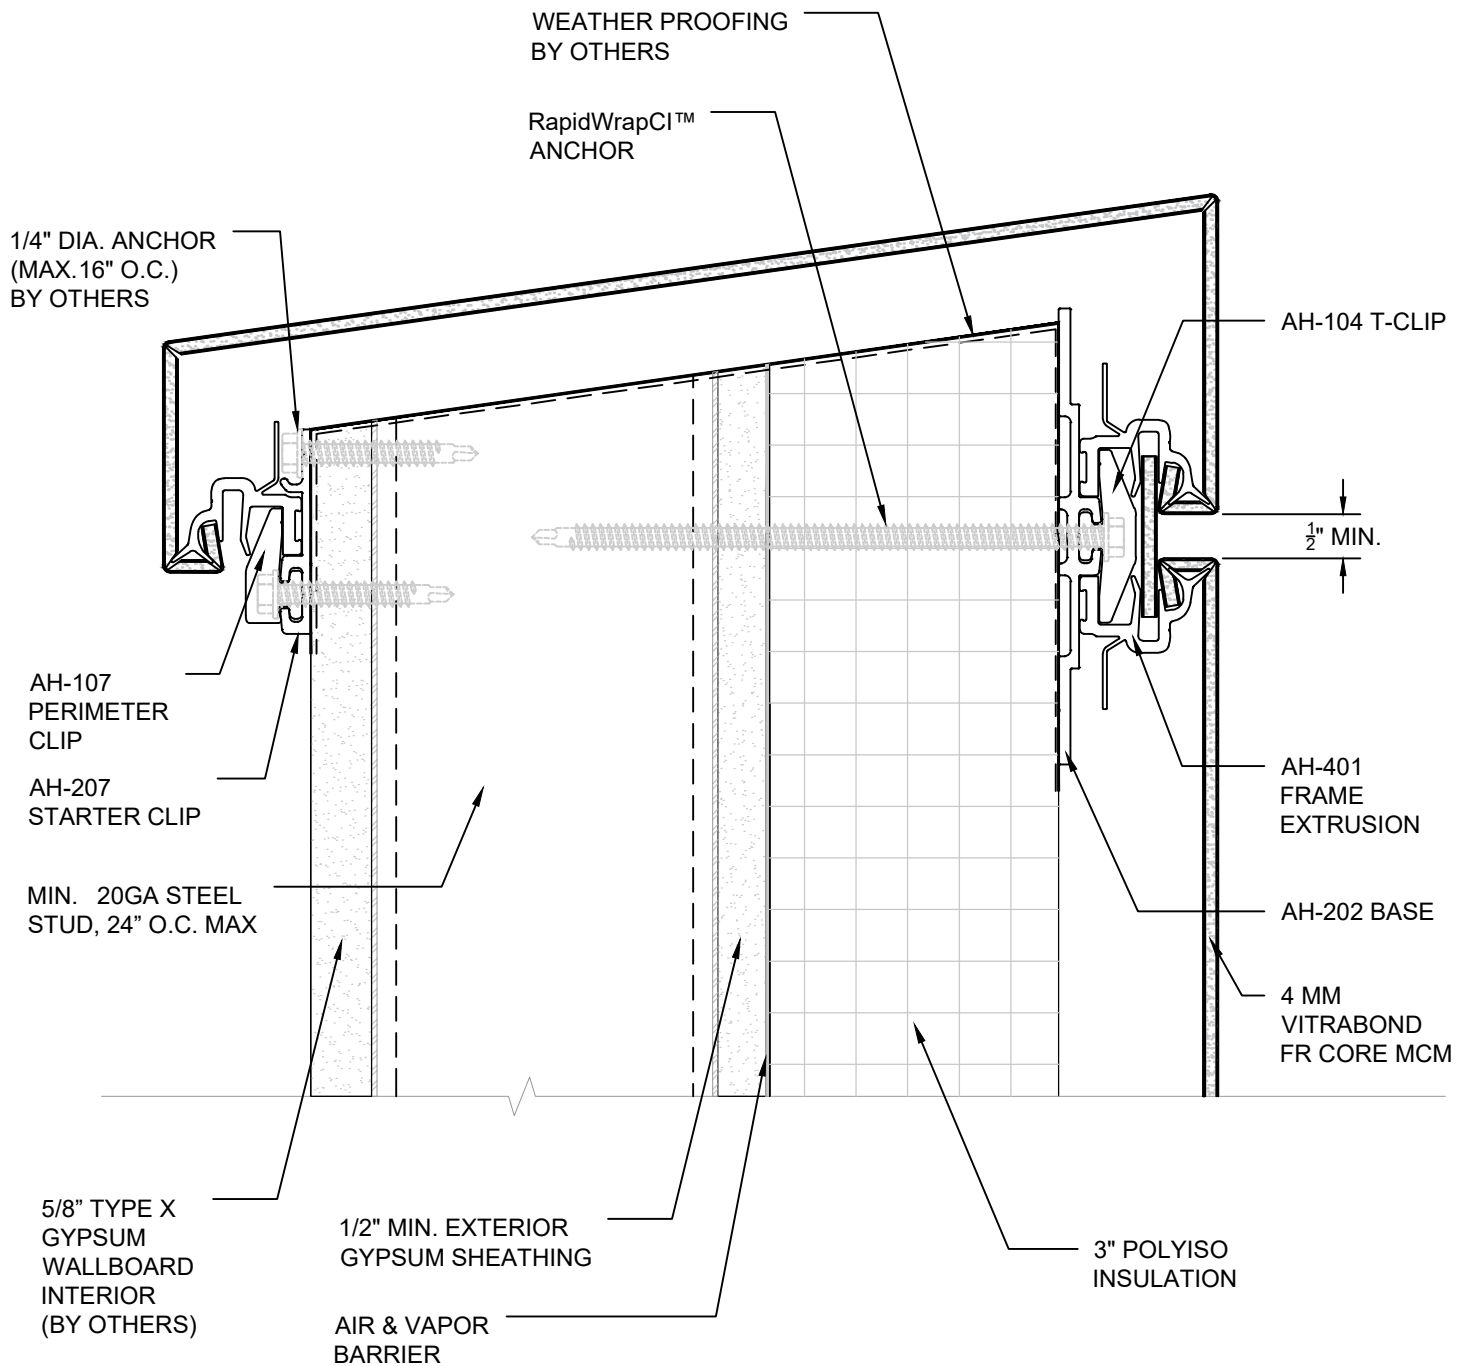

Sheet 7B	Drawn By Date Drawn 02/15/2024 Revisions No _____ Date _____ No _____ Date _____	Project Number DWG-01	Project RAPIDWRAPCI NFPA285 COMPLIANT WALL ASSEMBLY TYPICAL LEAN PARAPET DETAIL B © Copyright Fairview Architectural LLC - Patented and/or Patent Pending	 www.fairview-na.com
------------------------	---	-------------------------------------	--	--

IF SELF TAPPING SCREWS
PENETRATE WEATHER
BARRIER, THESE LOCATIONS
MUST BE SEALED


#12 X 3/4" SELF DRILLING TEK
SCREWS MAY BE USED WITH
EXTERIOR INSULATED WALLS

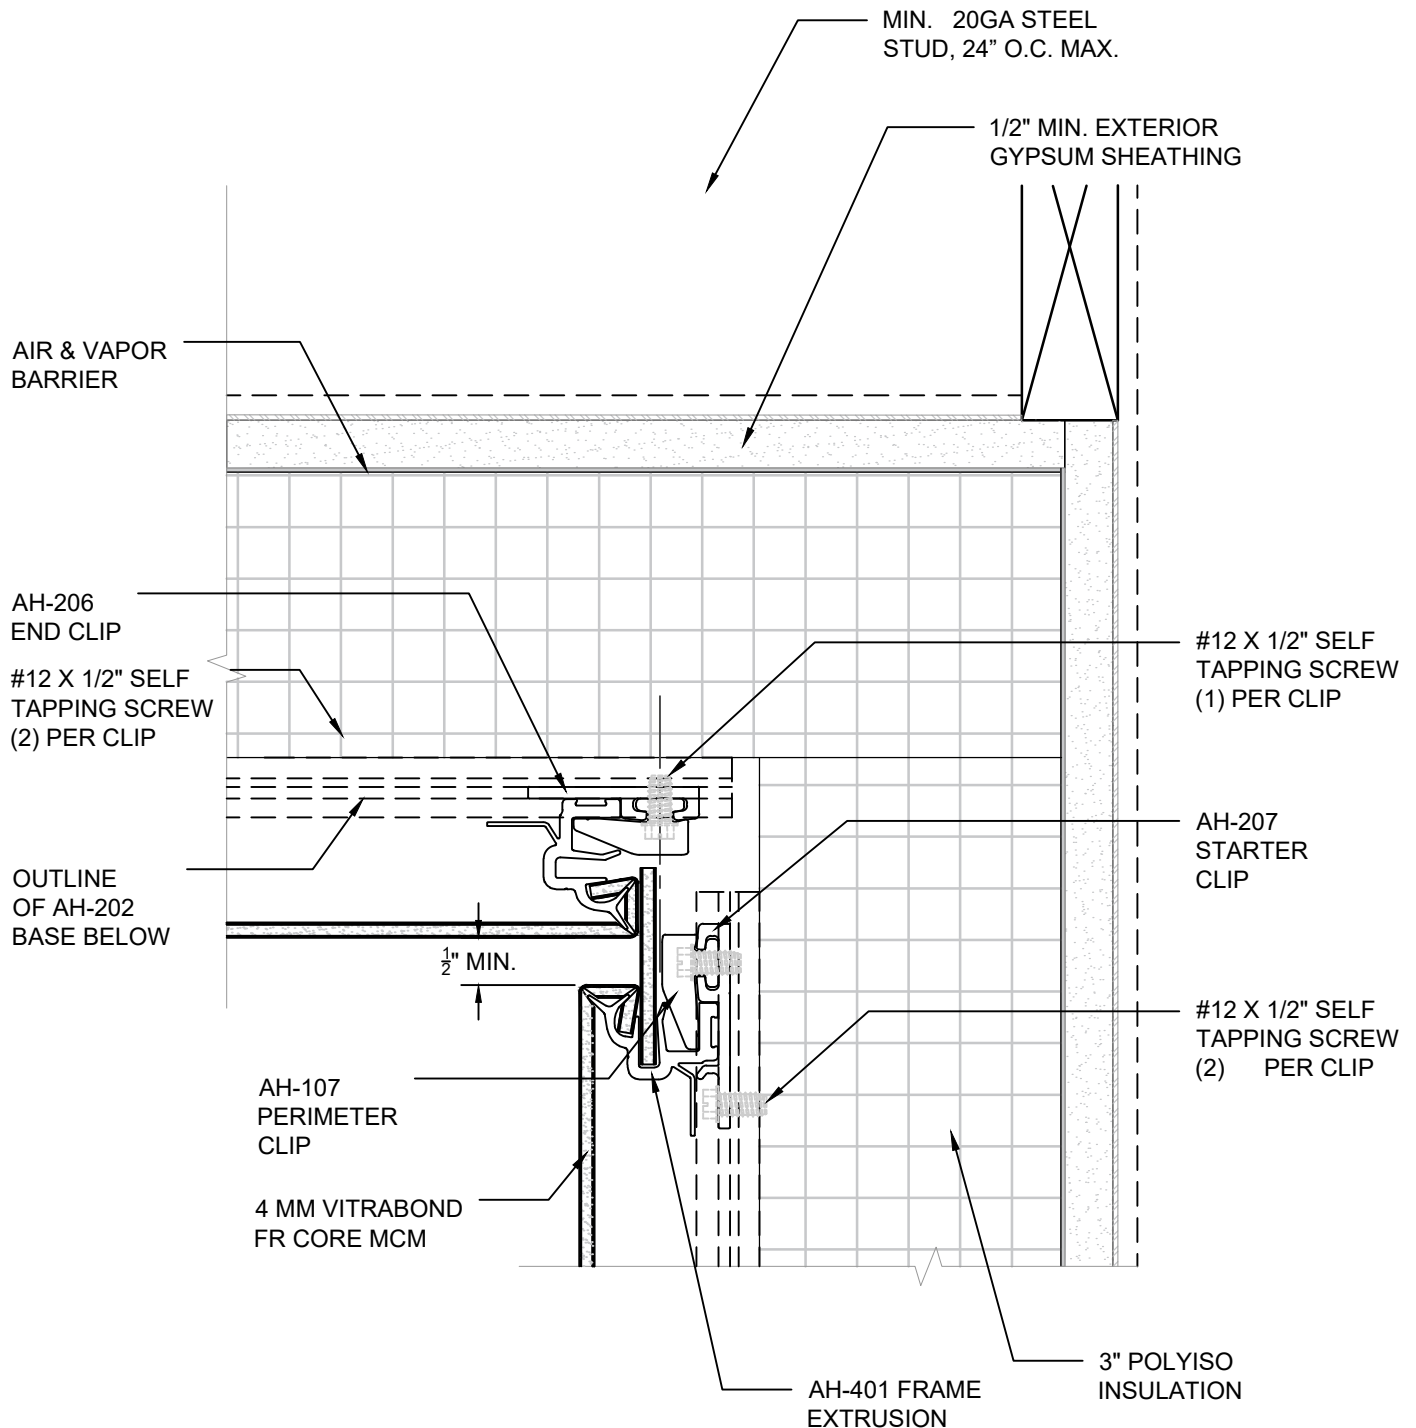

Sheet 8	Drawn By	Project Number DWG-01	Project	  CONTINUOUSLY INSULATED FAÇADE SYSTEM
	Date Drawn 02/15/2024		RAPIDWRAPCI NFPA285 COMPLIANT WALL ASSEMBLY TYPICAL LEAN INSIDE CORNER	
	Revisions		© Copyright Fairview Architectural LLC - Patented and/or Patent Pending	www.fairview-na.com
	No _____ Date _____ No _____ Date _____			

IF SELF TAPPING SCREWS
PENETRATE WEATHER
BARRIER, THESE LOCATIONS
MUST BE SEALED


#12 X 3/4" SELF DRILLING TEK
SCREWS MAY BE USED WITH
EXTERIOR INSULATED WALLS

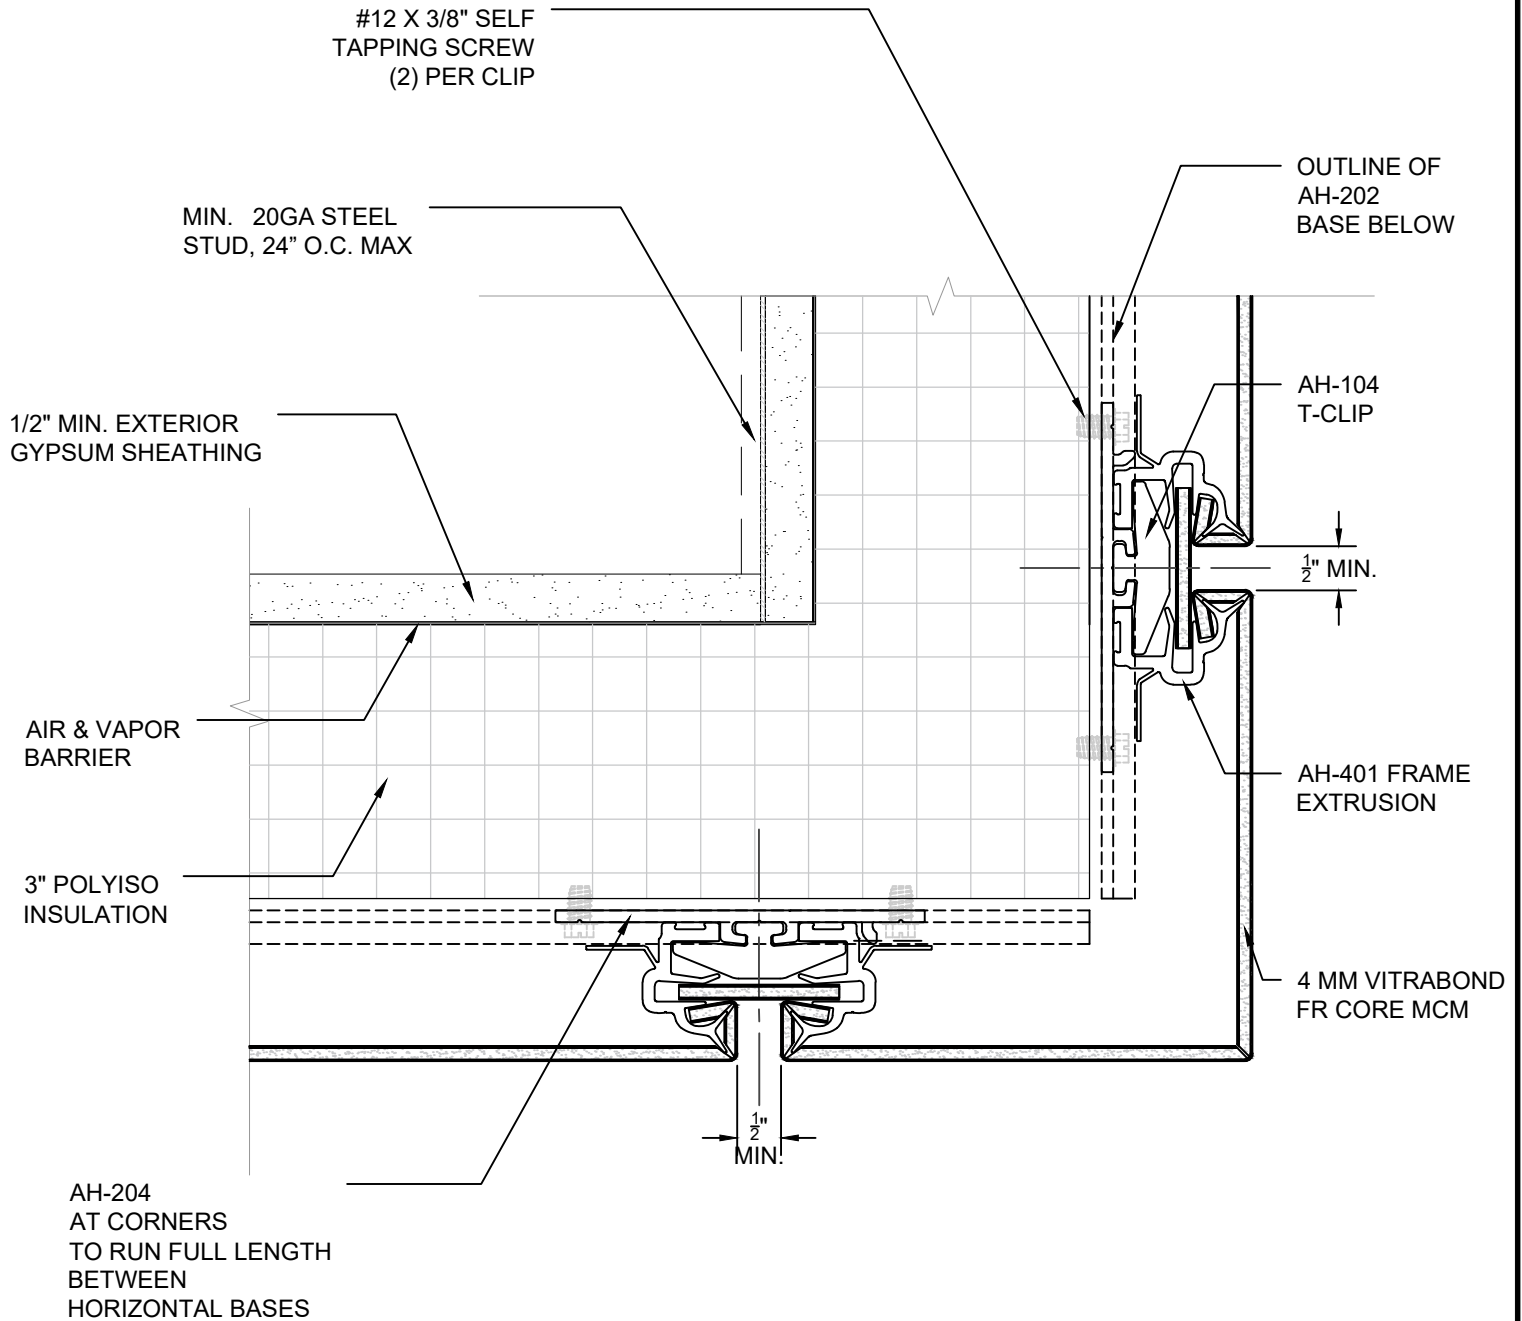

Sheet 9	Drawn By Date Drawn 02/15/2024 Revisions No _____ Date _____ No _____ Date _____	Project Number DWG-01	Project RAPIDWRAPCI NFPA285 COMPLIANT WALL ASSEMBLY TYPICAL LEAN OUTSIDE CORNER DETAIL © Copyright Fairview Architectural LLC - Patented and/or Patent Pending	  CONTINUOUSLY INSULATED FAÇADE SYSTEM www.fairview-na.com
---------------------------	---	------------------------------	---	---

IF SELF TAPPING SCREWS
PENETRATE WEATHER
BARRIER, THESE LOCATIONS
MUST BE SEALED

#12 X 3/4" SELF DRILLING TEK
SCREWS MAY BE USED WITH
EXTERIOR INSULATED WALLS

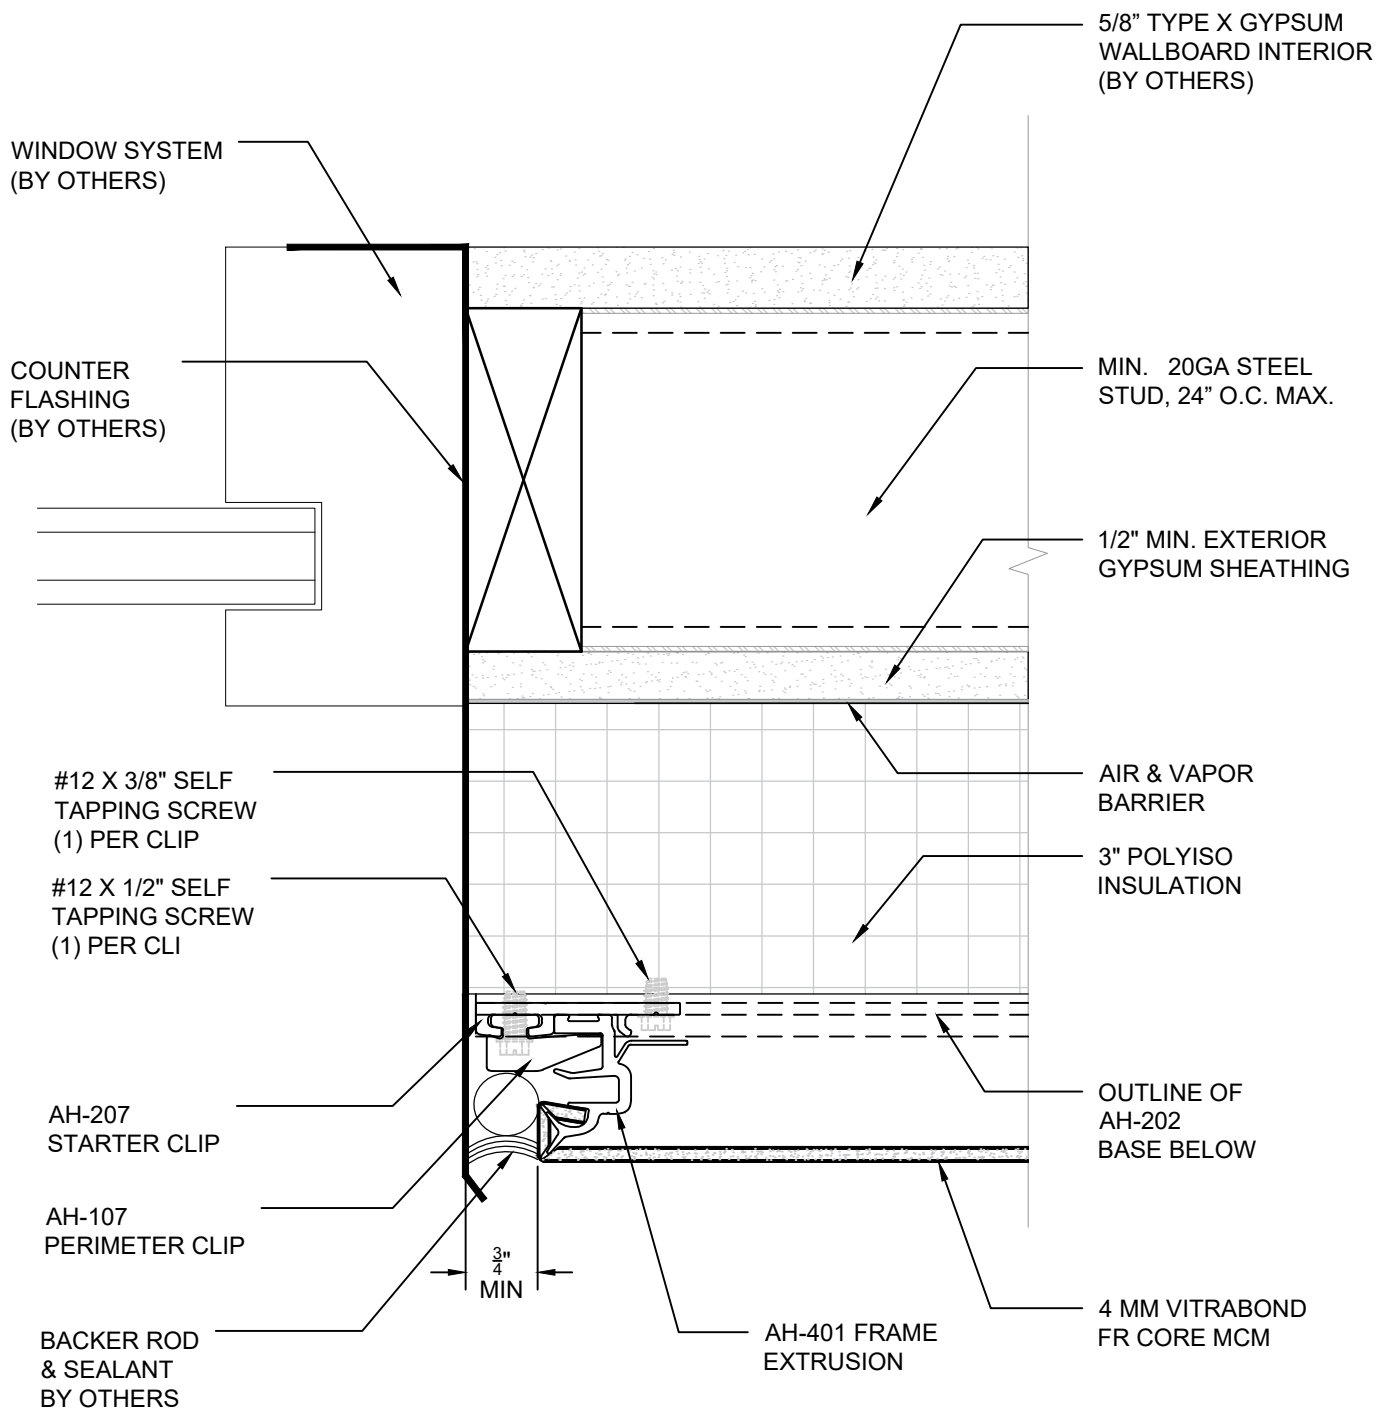

Sheet 10A	Drawn By Date Drawn 02/15/2024 Revisions No _____ Date _____ No _____ Date _____	Project Number DWG-01	Project RAPIDWRAPCI NFPA285 COMPLIANT WALL ASSEMBLY TYPICAL LEAN VERTICAL JAMB DETAIL - START © Copyright Fairview Architectural LLC - Patented and/or Patent Pending	  CONTINUOUSLY INSULATED FAÇADE SYSTEM www.fairview-na.com
-----------------------------	---	------------------------------	--	---

IF SELF TAPPING SCREWS
PENETRATE WEATHER
BARRIER, THESE LOCATIONS
MUST BE SEALED

#12 X 3/4" SELF DRILLING TEK
SCREWS MAY BE USED WITH
EXTERIOR INSULATED WALLS

5/8" TYPE X GYPSUM
WALLBOARD INTERIOR
(BY OTHERS)

WINDOW SYSTEM
(BY OTHERS)

MIN. 20GA STEEL
STUD, 24" O.C. MAX.

COUNTER
FLASHING
(BY OTHERS)

1/2" MIN. EXTERIOR
GYPSUM SHEATHING

AIR & VAPOR
BARRIER

#12 X 1/2" SELF
TAPPING SCREW
(1) PER CLIP
AH-206
END CLIP

3" POLYISO
INSULATION

OUTLINE OF
AH-202
BASE BELOW

AH-107
PERIMETER CLIP

4 MM VITRABOND
FR CORE MCM

3/4"
MIN


BACKER ROD
& SEALANT
BY OTHERS

AH-401 FRAME
EXTRUSION

Sheet 10B	Drawn By Date Drawn 02/15/2024 Revisions No _____ Date _____ No _____ Date _____	Project Number DWG-01	Project RAPIDWRAPCI NFPA285 COMPLIANT WALL ASSEMBLY TYPICAL LEAN VERTICAL JAMB DETAIL - END © Copyright Fairview Architectural LLC - Patented and/or Patent Pending	  CONTINUOUSLY INSULATED FAÇADE SYSTEM www.fairview-na.com
-----------------------------	---	---	---	---

IF SELF TAPPING SCREWS
PENETRATE WEATHER
BARRIER, THESE LOCATIONS
MUST BE SEALED

#12 X 3/4" SELF DRILLING TEK
SCREWS MAY BE USED WITH
EXTERIOR INSULATED WALLS

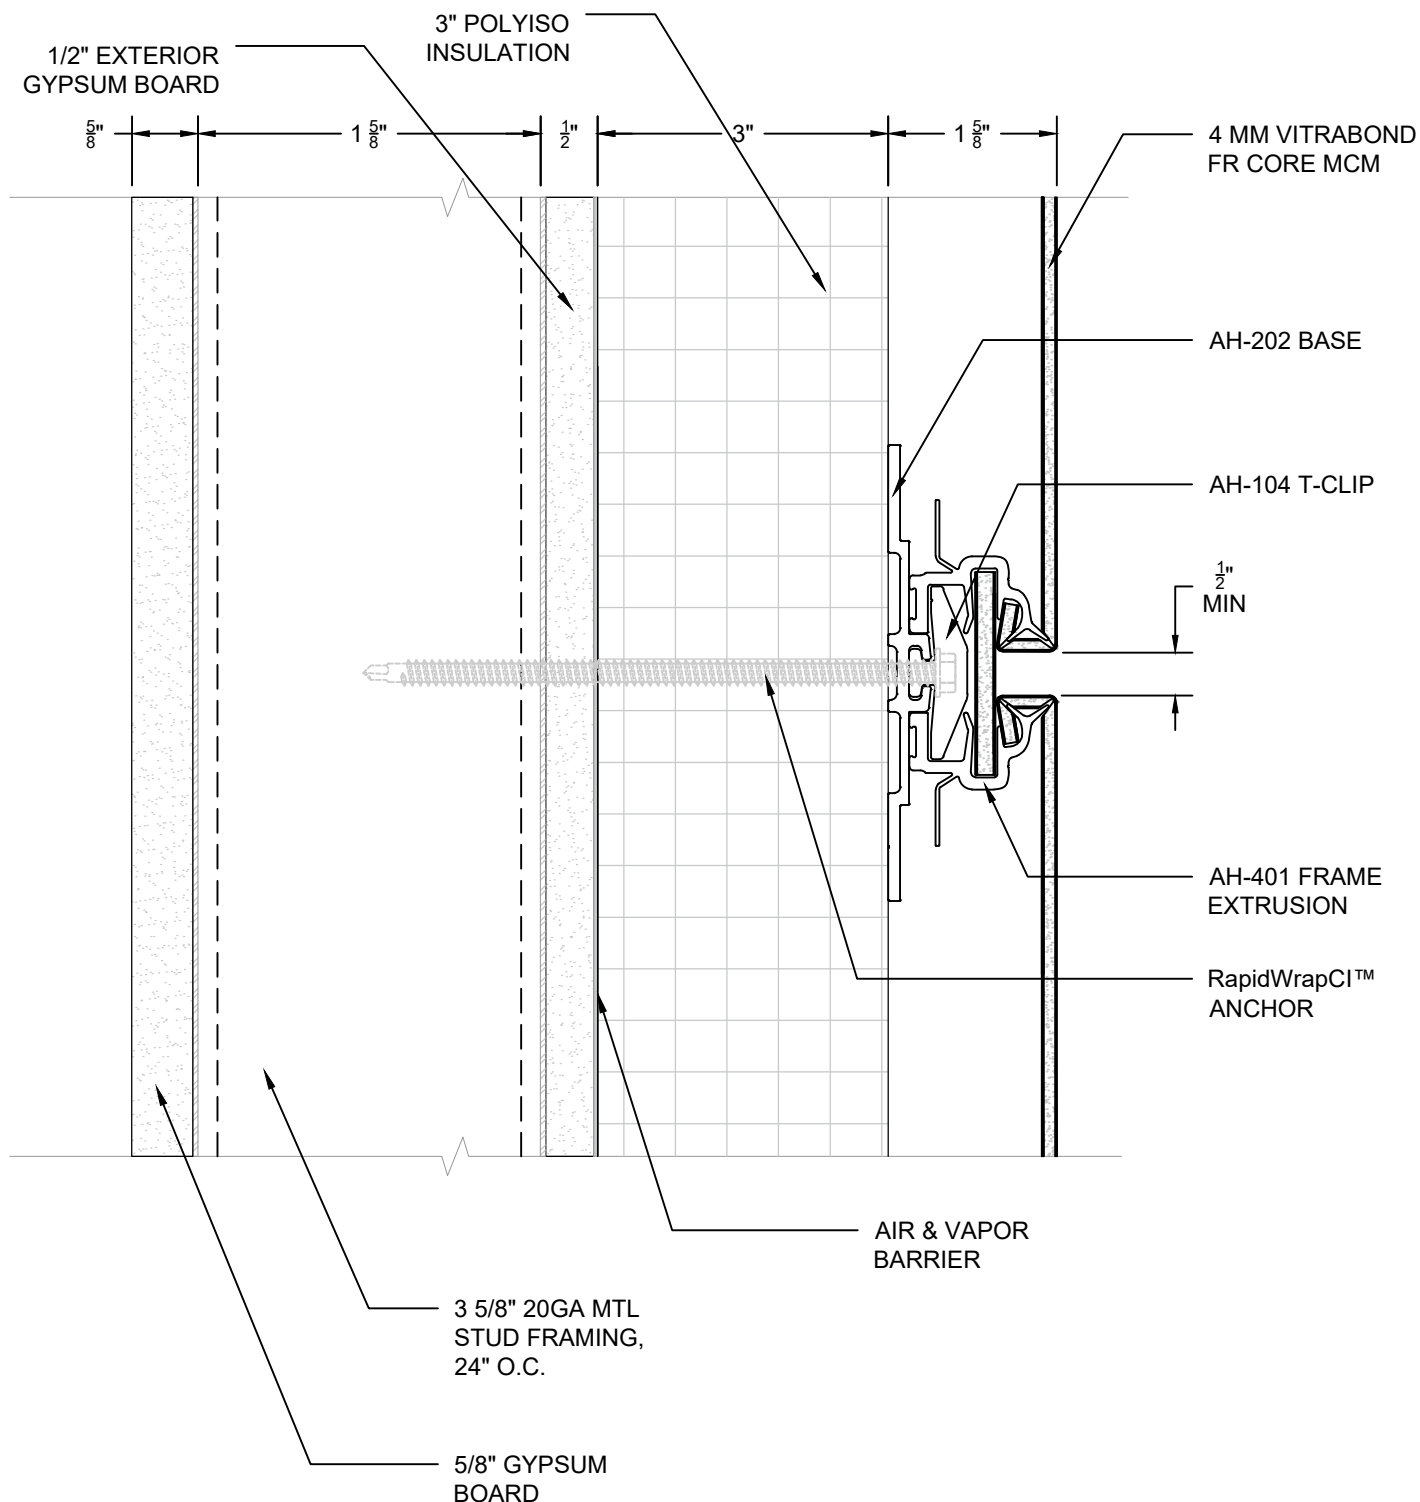

Sheet

11

Drawn By

Date Drawn

02/15/2024

Revisions

No _____ Date _____

No _____ Date _____

Project Number

DWG-01


Project

RAPIDWRAPCI NFPA285 COMPLIANT WALL ASSEMBLY
TYPICAL LEAN HORIZONTAL DETAIL

© Copyright Fairview Architectural LLC - Patented and/or Patent Pending

IF SELF TAPPING SCREWS
PENETRATE WEATHER
BARRIER, THESE LOCATIONS
MUST BE SEALED


#12 X 3/4" SELF DRILLING TEK
SCREWS MAY BE USED WITH
EXTERIOR INSULATED WALLS

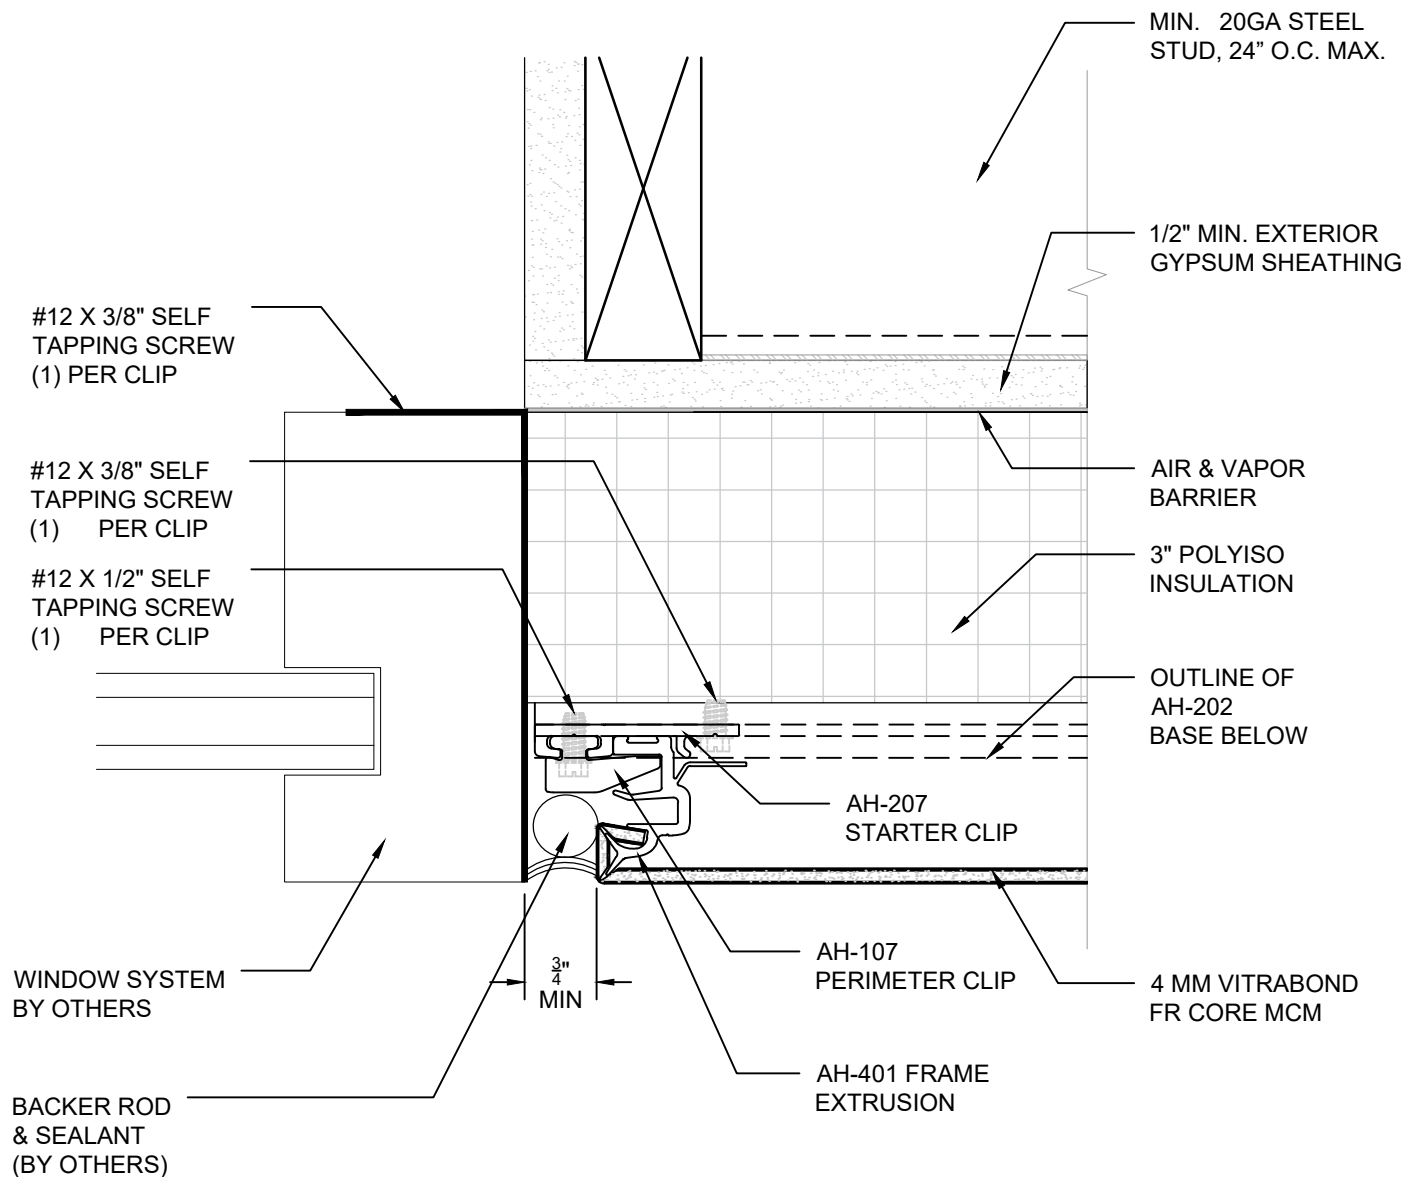

Sheet 12	Drawn By Date Drawn 02/15/2024 Revisions No _____ Date _____ No _____ Date _____	Project Number DWG-01	Project RAPIDWRAPCI NFPA285 COMPLIANT WALL ASSEMBLY TYPICAL LEAN DISSIMILAR METALS - JAMB © Copyright Fairview Architectural LLC - Patented and/or Patent Pending	  CONTINUOUSLY INSULATED FAÇADE SYSTEM www.fairview-na.com
-----------------	---	------------------------------	--	---

IF SELF TAPPING SCREWS
PENETRATE WEATHER
BARRIER, THESE LOCATIONS
MUST BE SEALED


#12 X 3/4" SELF DRILLING TEK
SCREWS MAY BE USED WITH
EXTERIOR INSULATED WALLS

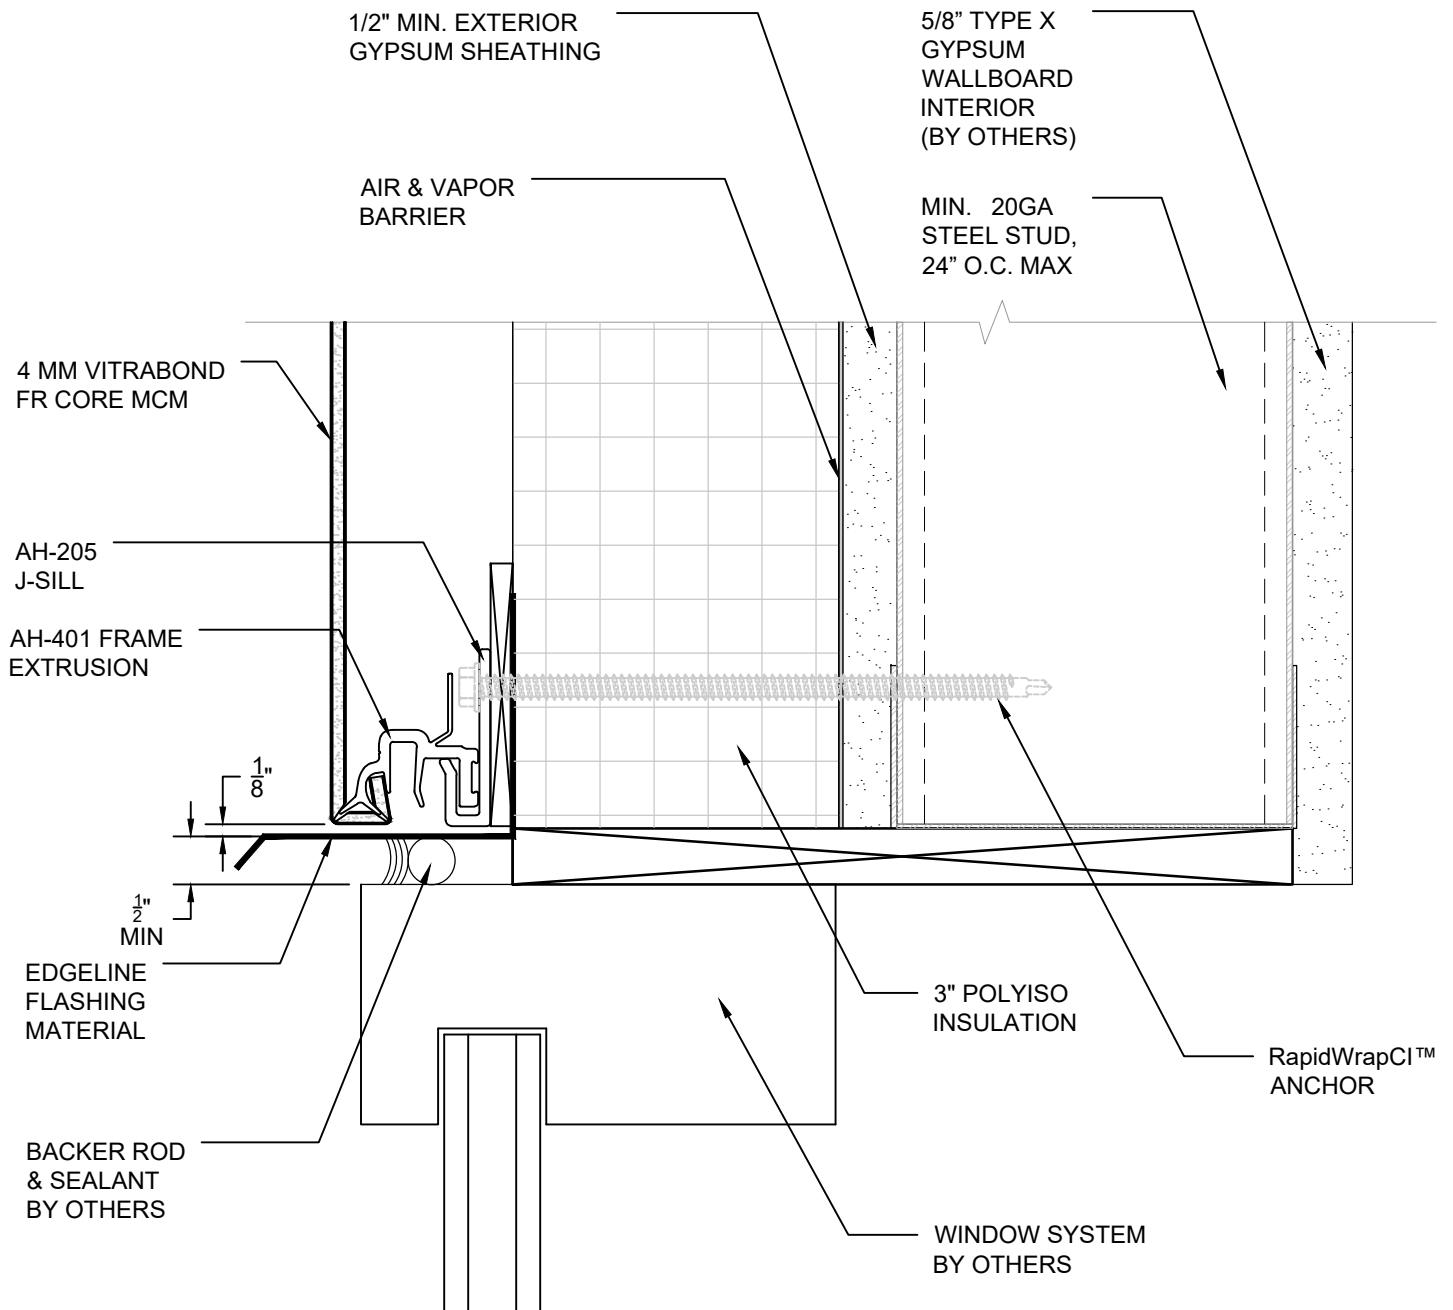

Sheet 13	Drawn By Date Drawn 02/15/2024 Revisions No _____ Date _____ No _____ Date _____	Project Number DWG-01	Project RAPIDWRAPCI NFPA285 COMPLIANT WALL ASSEMBLY TYPICAL LEAN DISSIMILAR METALS - SILL © Copyright Fairview Architectural LLC - Patented and/or Patent Pending	 www.fairview-na.com
-----------------	---	------------------------------	--	--

IF SELF TAPPING SCREWS
PENETRATE WEATHER
BARRIER, THESE LOCATIONS
MUST BE SEALED

#12 X 3/4" SELF DRILLING TEK
SCREWS MAY BE USED WITH
EXTERIOR INSULATED WALLS

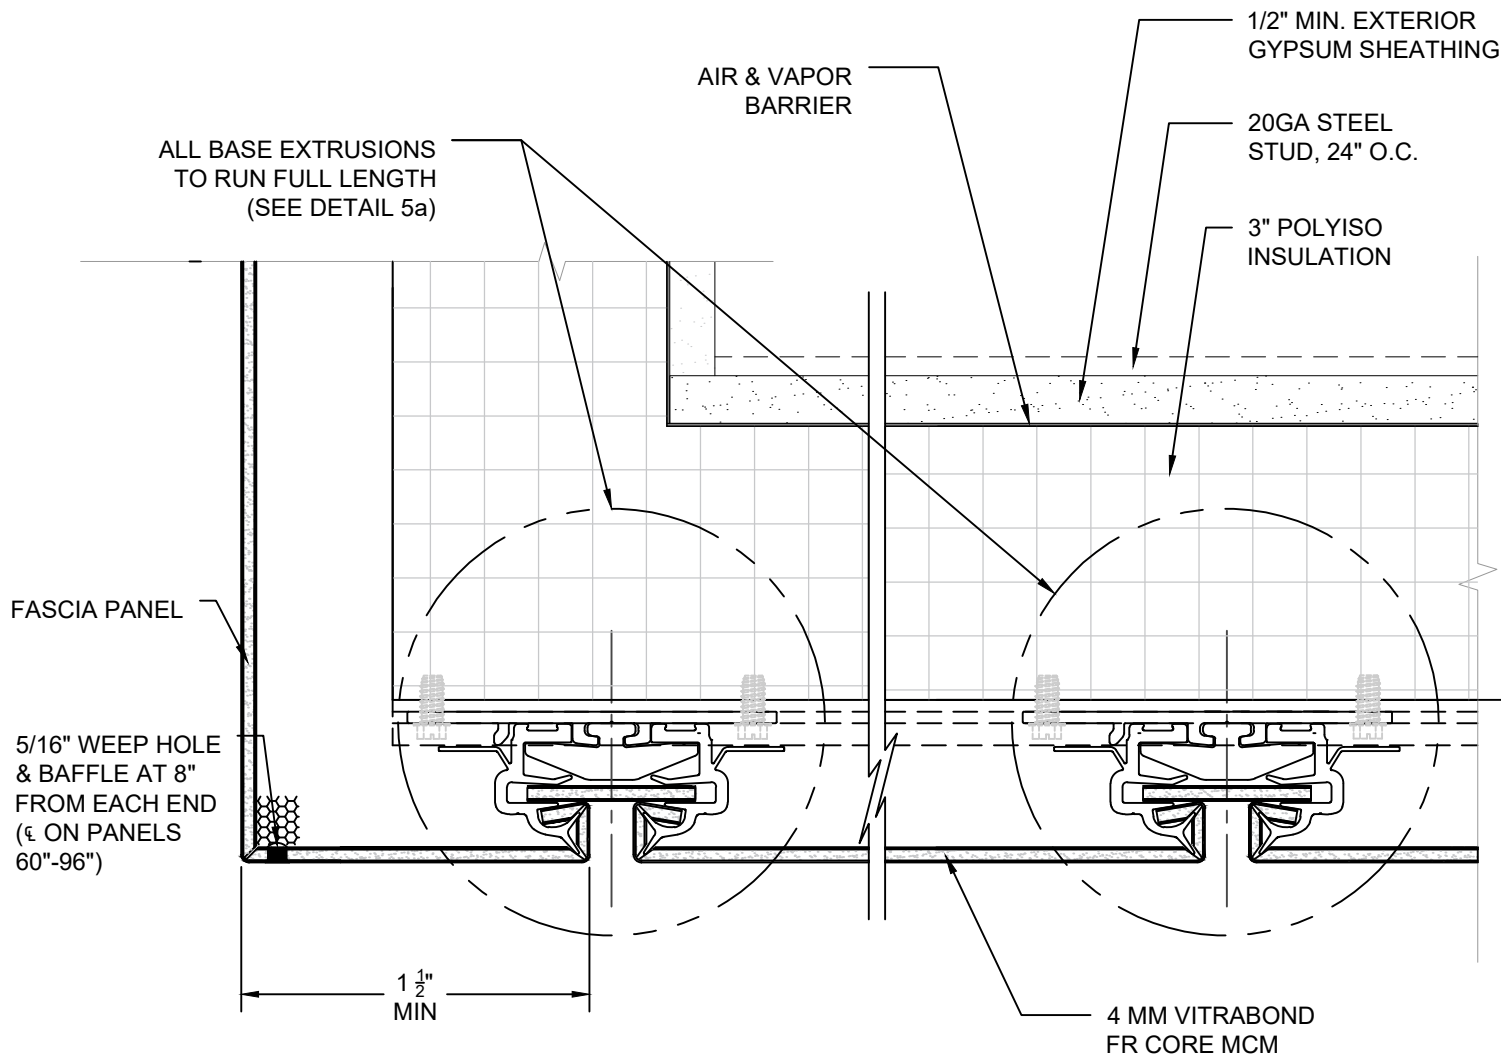

Sheet

14

Drawn By

Date Drawn

02/15/2024

Revisions

No. _____ Date _____

No. _____ Date _____

Project Number

DWG-01


Project

RAPIDWRAPCI NFPA285 COMPLIANT WALL ASSEMBLY
TYPICAL LEAN SOFFIT DETAIL

© Copyright Fairview Architectural LLC - Patented and/or Patent Pending

IF SELF TAPPING SCREWS
PENETRATE WEATHER
BARRIER, THESE LOCATIONS
MUST BE SEALED

#12 X 3/4" SELF DRILLING TEK
SCREWS MAY BE USED WITH
EXTERIOR INSULATED WALLS

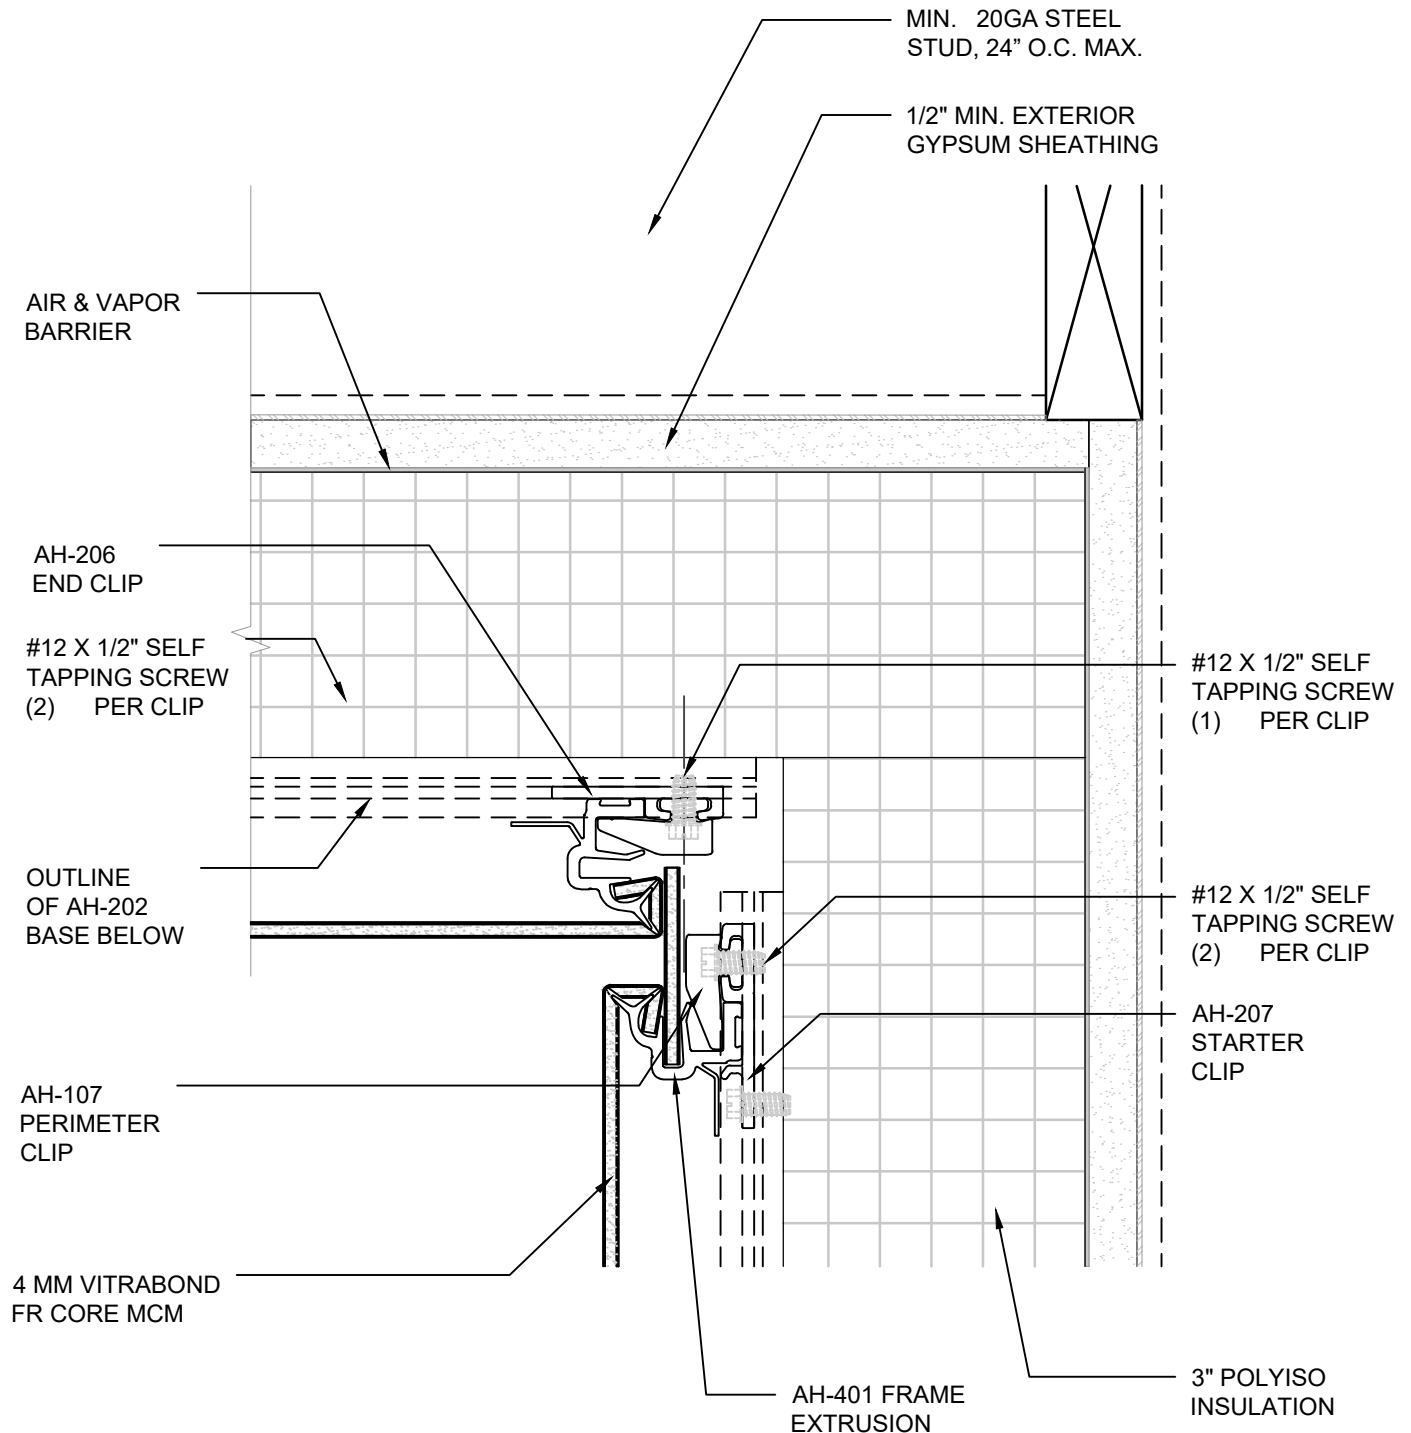

Sheet 15	Drawn By	Project Number DWG-01	Project	  CONTINUOUSLY INSULATED FAÇADE SYSTEM
	Date Drawn 02/15/2024		RAPIDWRAPCI NFPA285 COMPLIANT WALL ASSEMBLY TYPICAL LEAN SOFFIT TO WALL DETAIL	
	Revisions		© Copyright Fairview Architectural LLC - Patented and/or Patent Pending	www.fairview-na.com
	No _____ Date _____ No _____ Date _____			