


IF SELF TAPPING SCREWS
PENETRATE WEATHER
BARRIER, THESE LOCATIONS
MUST BE SEALED

#12 X 3/4" SELF DRILLING TEK
SCREWS MAY BE USED WITH
EXTERIOR INSULATED WALLS

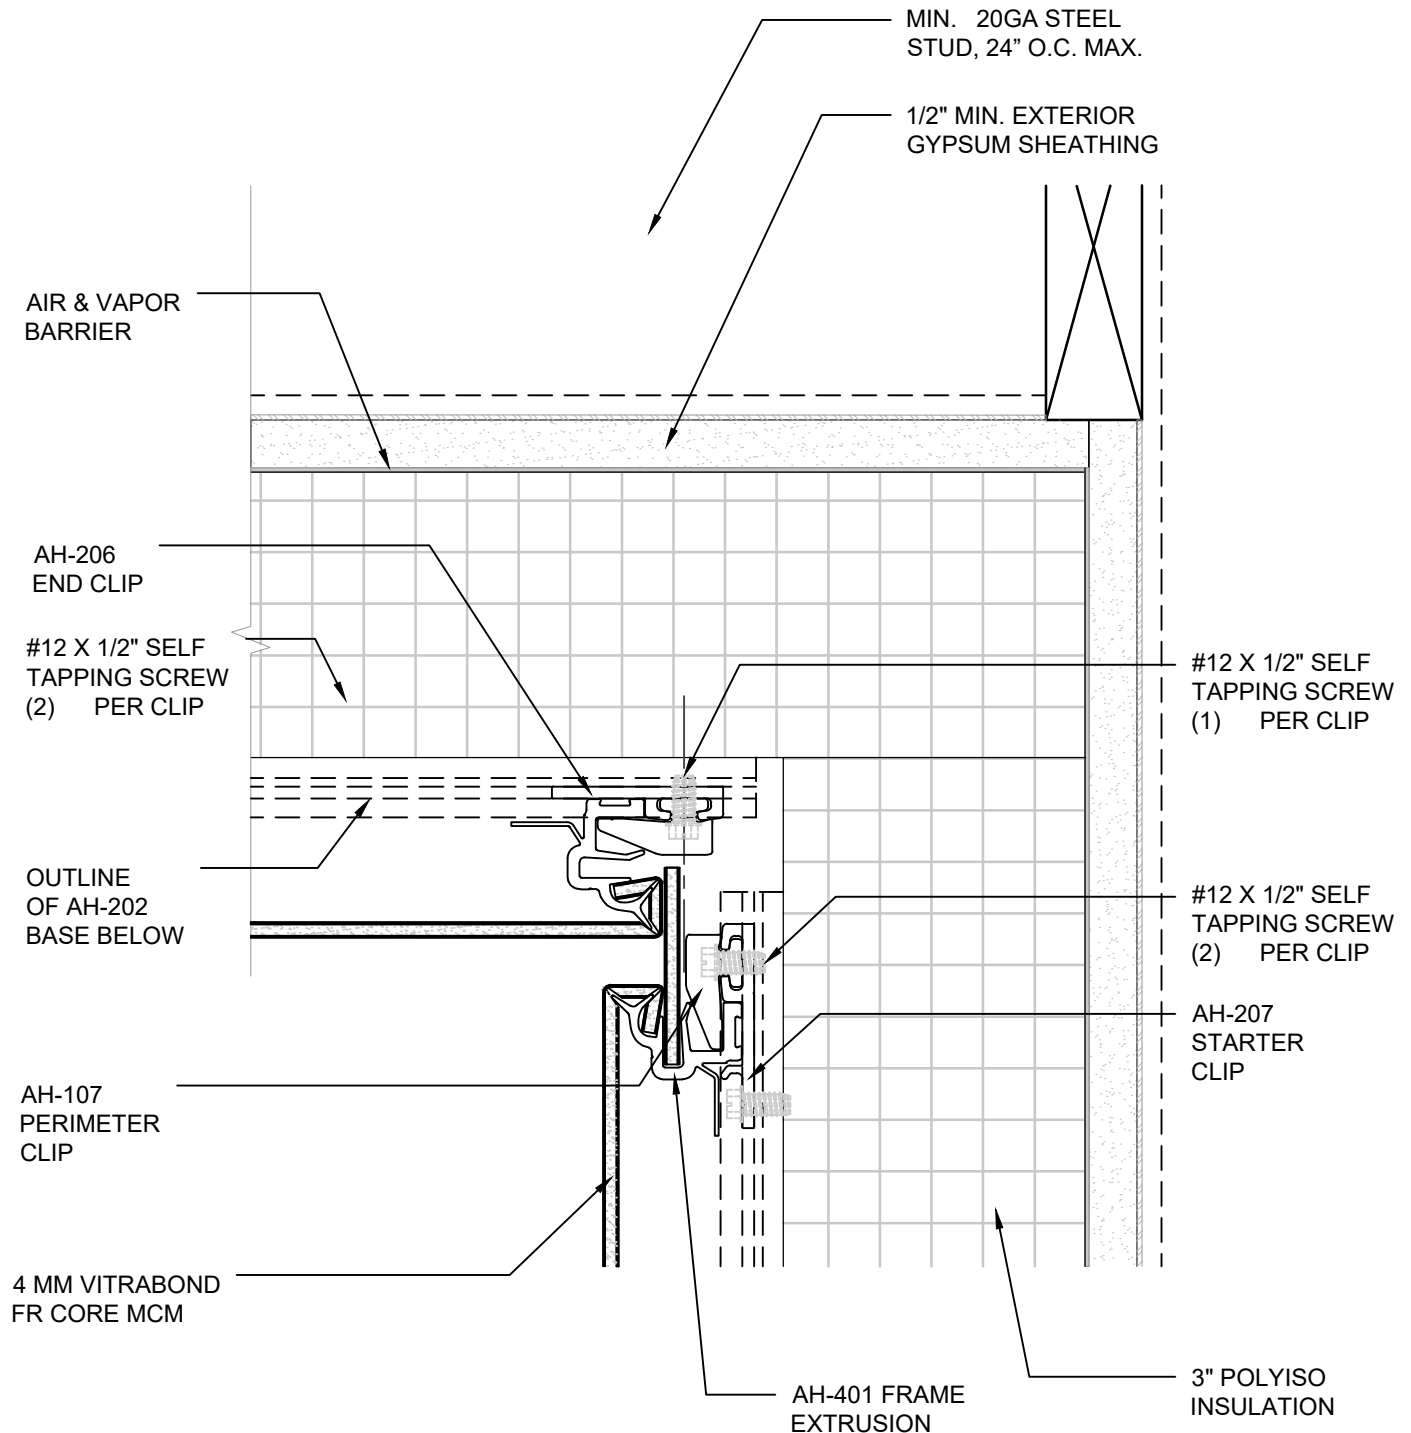

Sheet 15	Drawn By Date Drawn 02/15/2024 Revisions No _____ Date _____ No _____ Date _____	Project Number DWG-01	Project RAPIDWRAPCI NFPA285 COMPLIANT WALL ASSEMBLY TYPICAL LEAN SOFFIT TO WALL DETAIL © Copyright Fairview Architectural LLC - Patented and/or Patent Pending	 www.fairview-na.com
-----------------	---	------------------------------	---	--