


IF SELF TAPPING SCREWS
PENETRATE WEATHER
BARRIER, THESE LOCATIONS
MUST BE SEALED

#12 X 3/4" SELF DRILLING TEK
SCREWS MAY BE USED WITH
EXTERIOR INSULATED WALLS

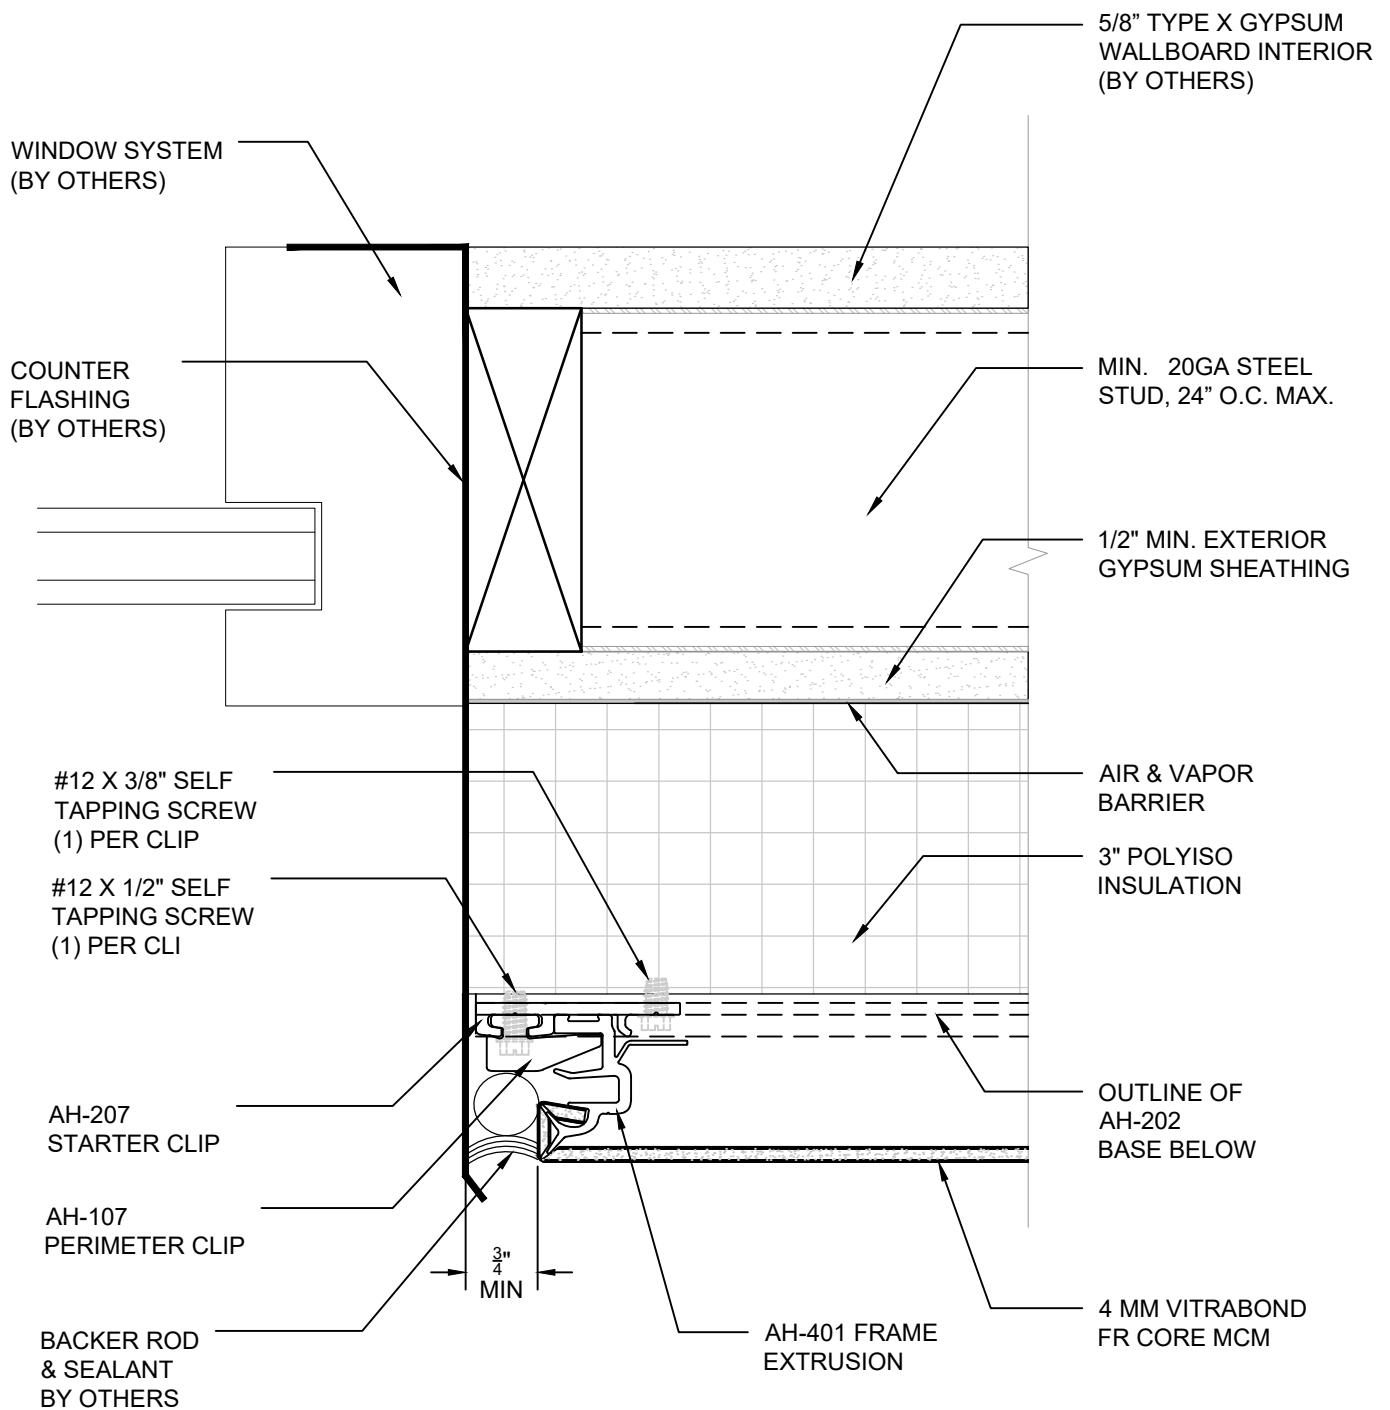

Sheet 10A	Drawn By Date Drawn 02/15/2024 Revisions No _____ Date _____ No _____ Date _____	Project Number DWG-01	Project RAPIDWRAPCI NFPA285 COMPLIANT WALL ASSEMBLY TYPICAL LEAN VERTICAL JAMB DETAIL - START © Copyright Fairview Architectural LLC - Patented and/or Patent Pending	  CONTINUOUSLY INSULATED FAÇADE SYSTEM www.fairview-na.com
------------------	---	------------------------------	--	---