



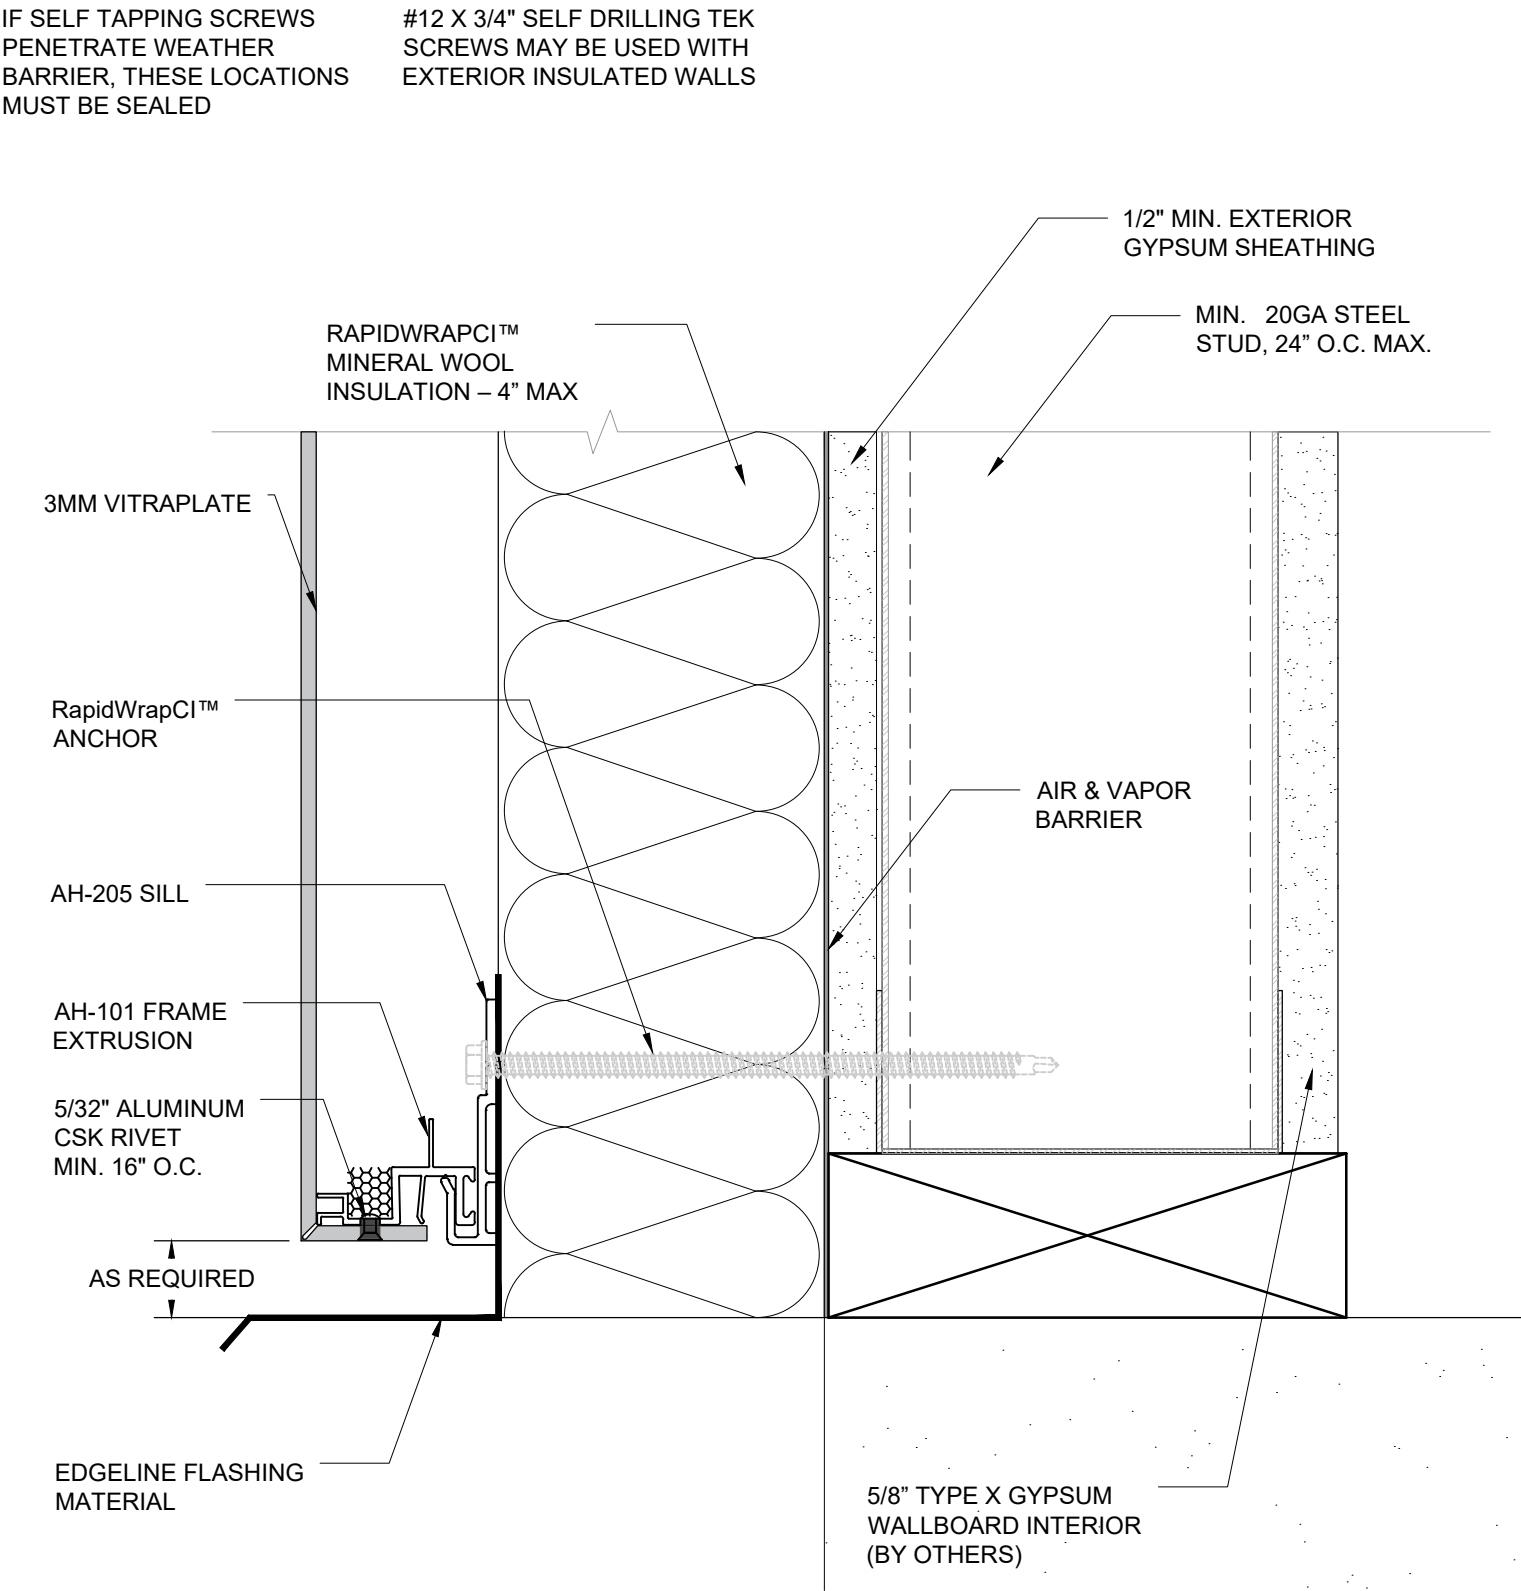


IF SELF TAPPING SCREWS
PENETRATE WEATHER
BARRIER, THESE LOCATIONS
MUST BE SEALED

#12 X 3/4" SELF DRILLING TEK
SCREWS MAY BE USED WITH
EXTERIOR INSULATED WALLS

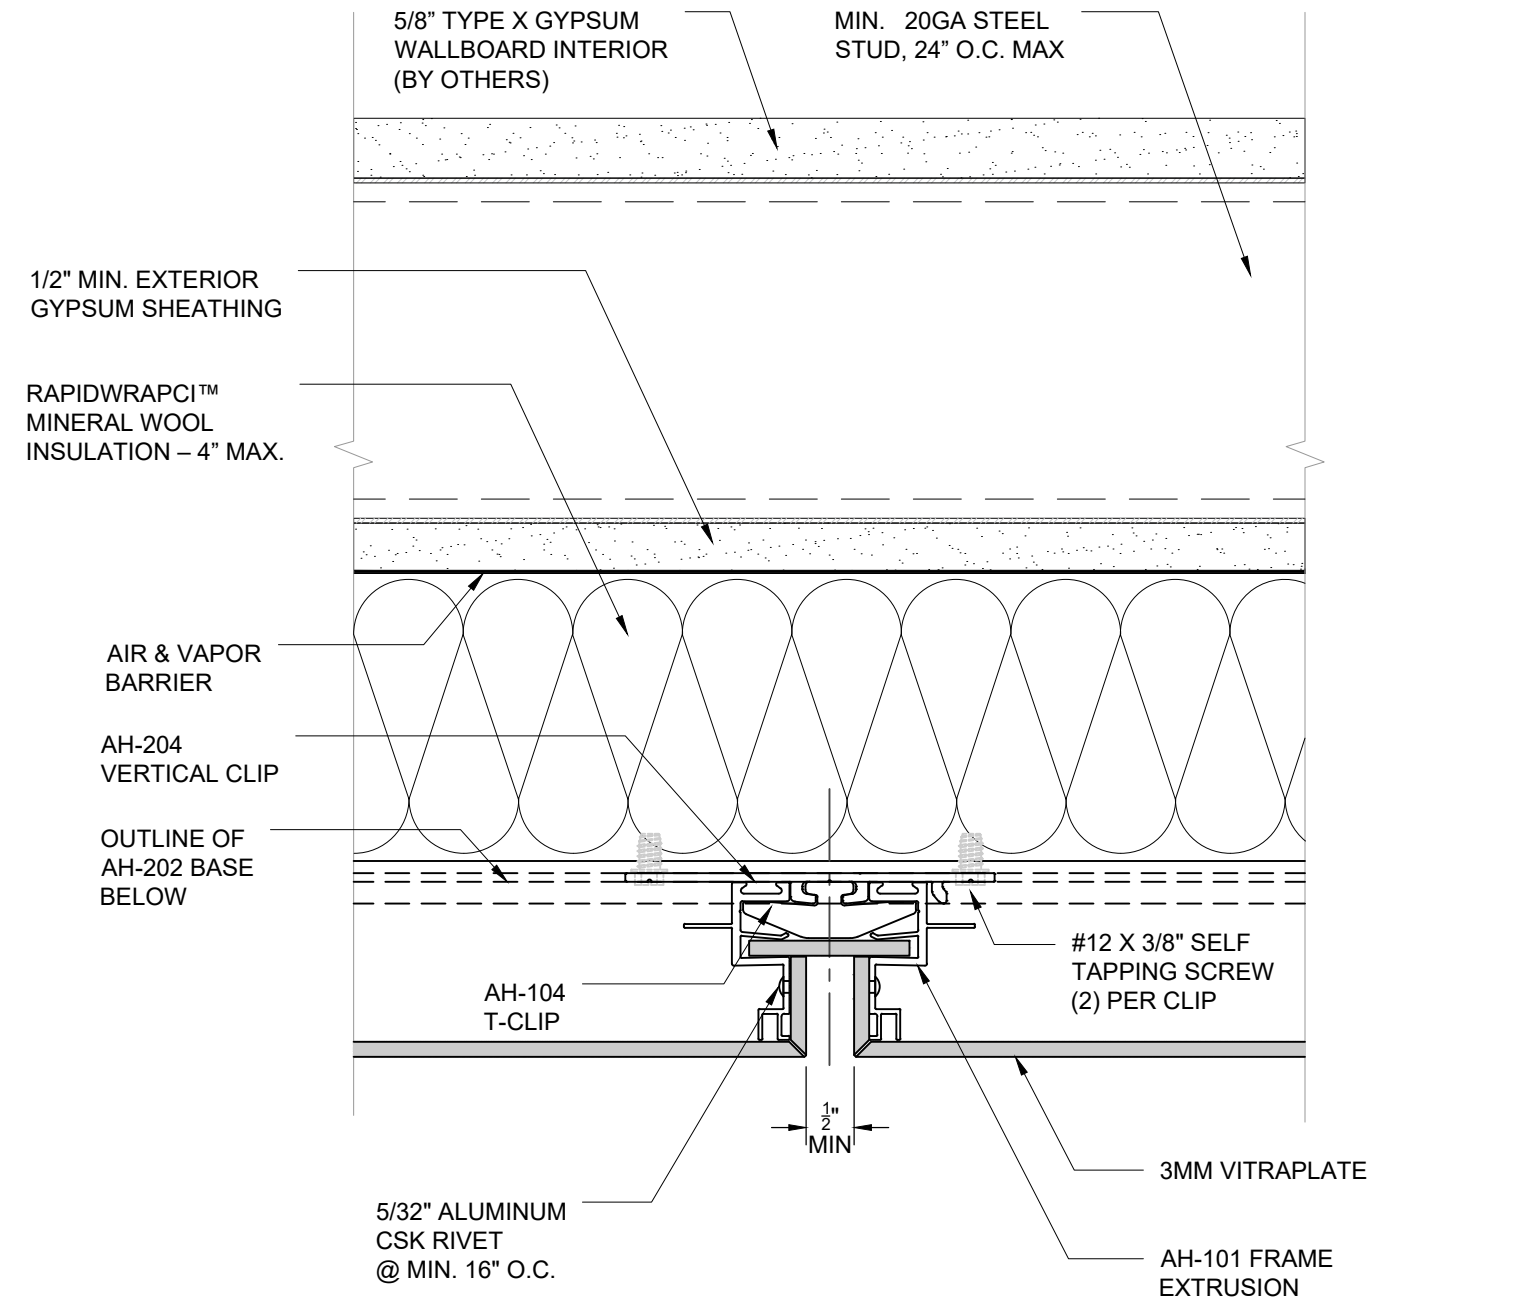


IF SELF TAPPING SCREWS
PENETRATE WEATHER
BARRIER, THESE LOCATIONS
MUST BE SEALED


#12 X 3/4" SELF DRILLING TEK
SCREWS MAY BE USED WITH
EXTERIOR INSULATED WALLS

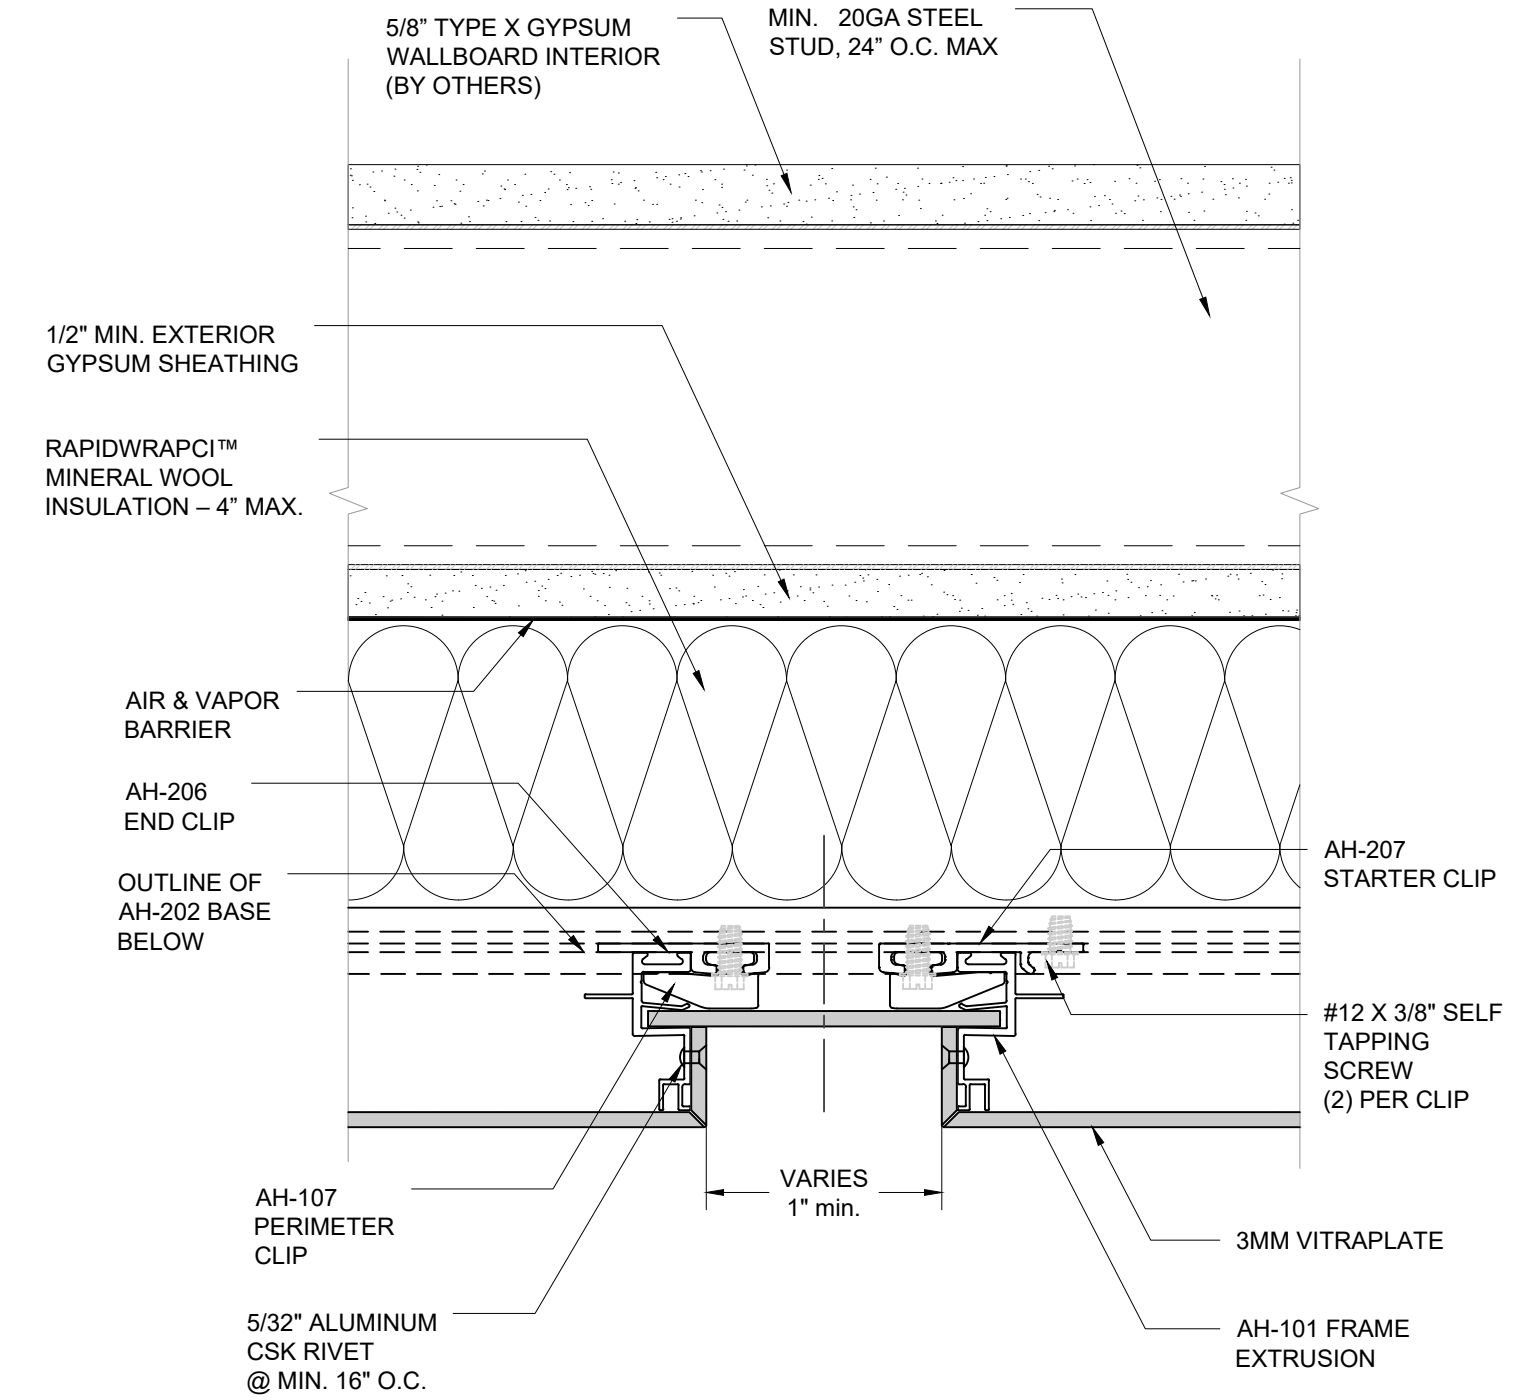


IF SELF TAPPING SCREWS
PENETRATE WEATHER
BARRIER, THESE LOCATIONS
MUST BE SEALED

#12 X 3/4" SELF DRILLING TEK
SCREWS MAY BE USED WITH
EXTERIOR INSULATED WALLS

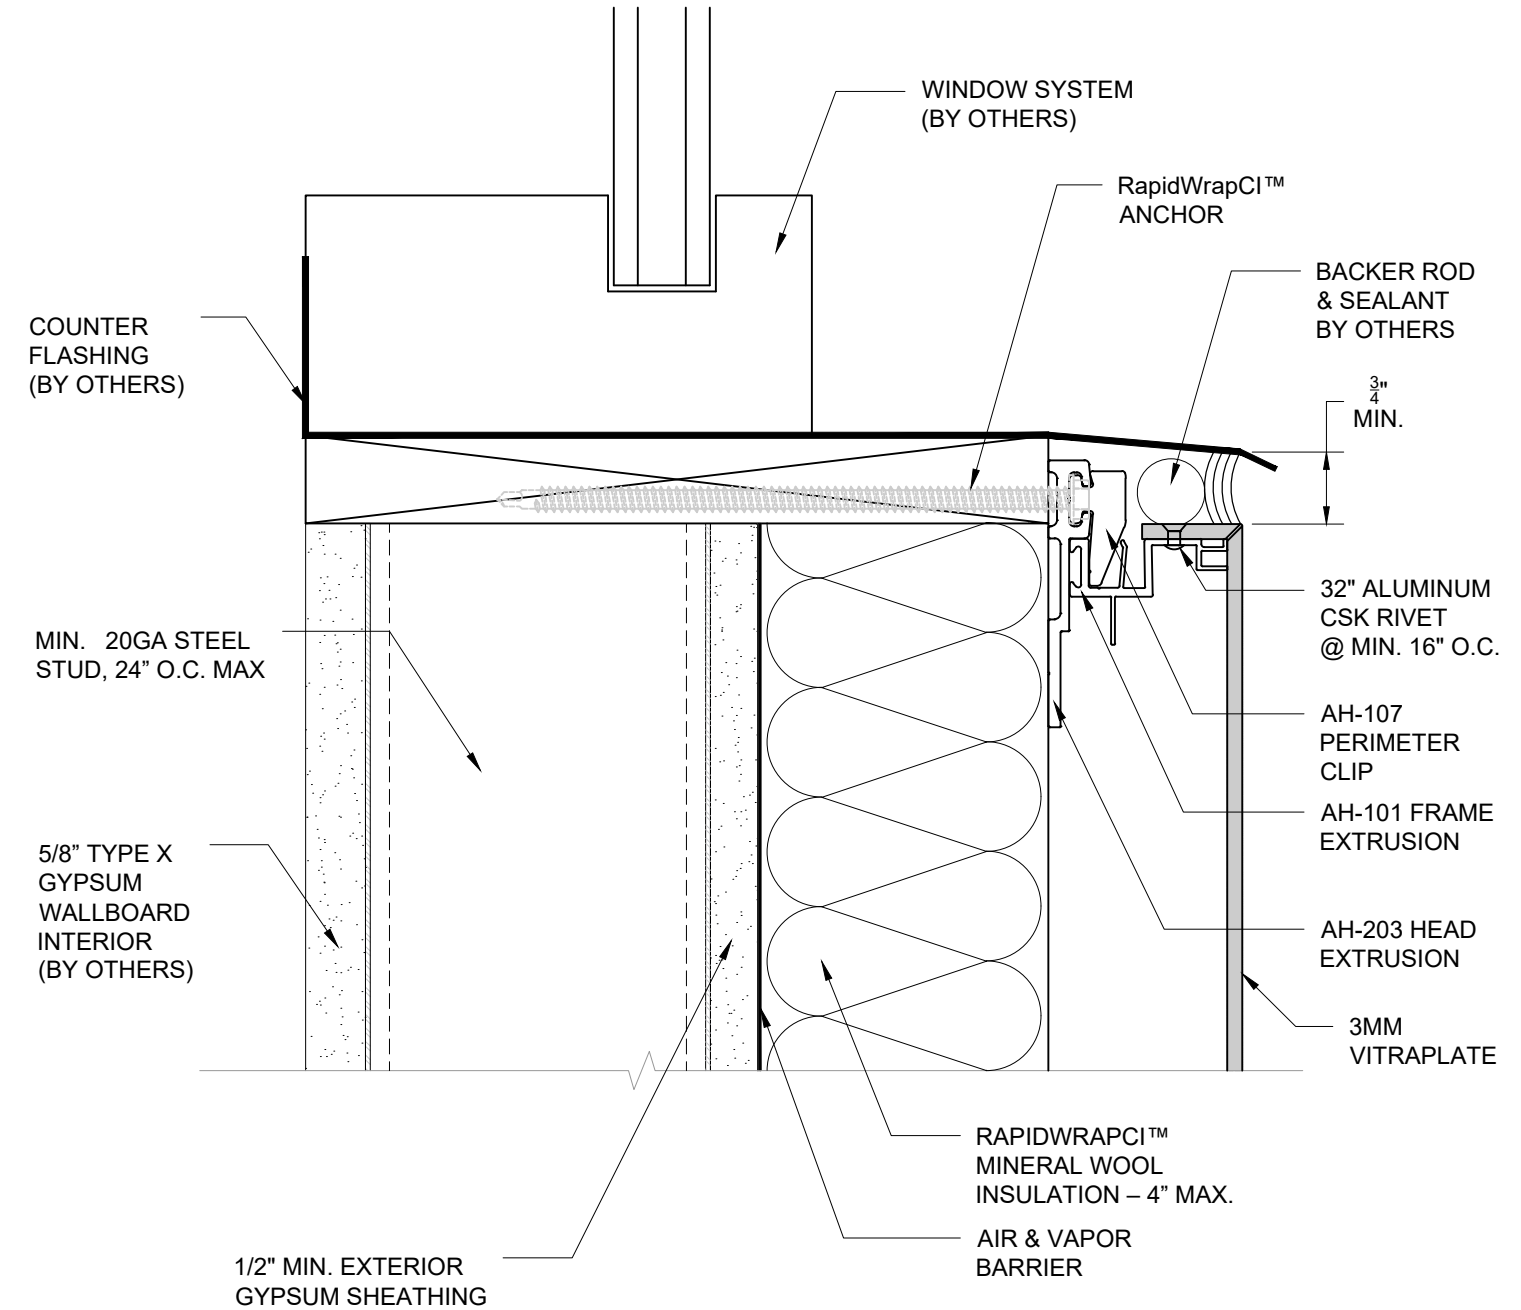


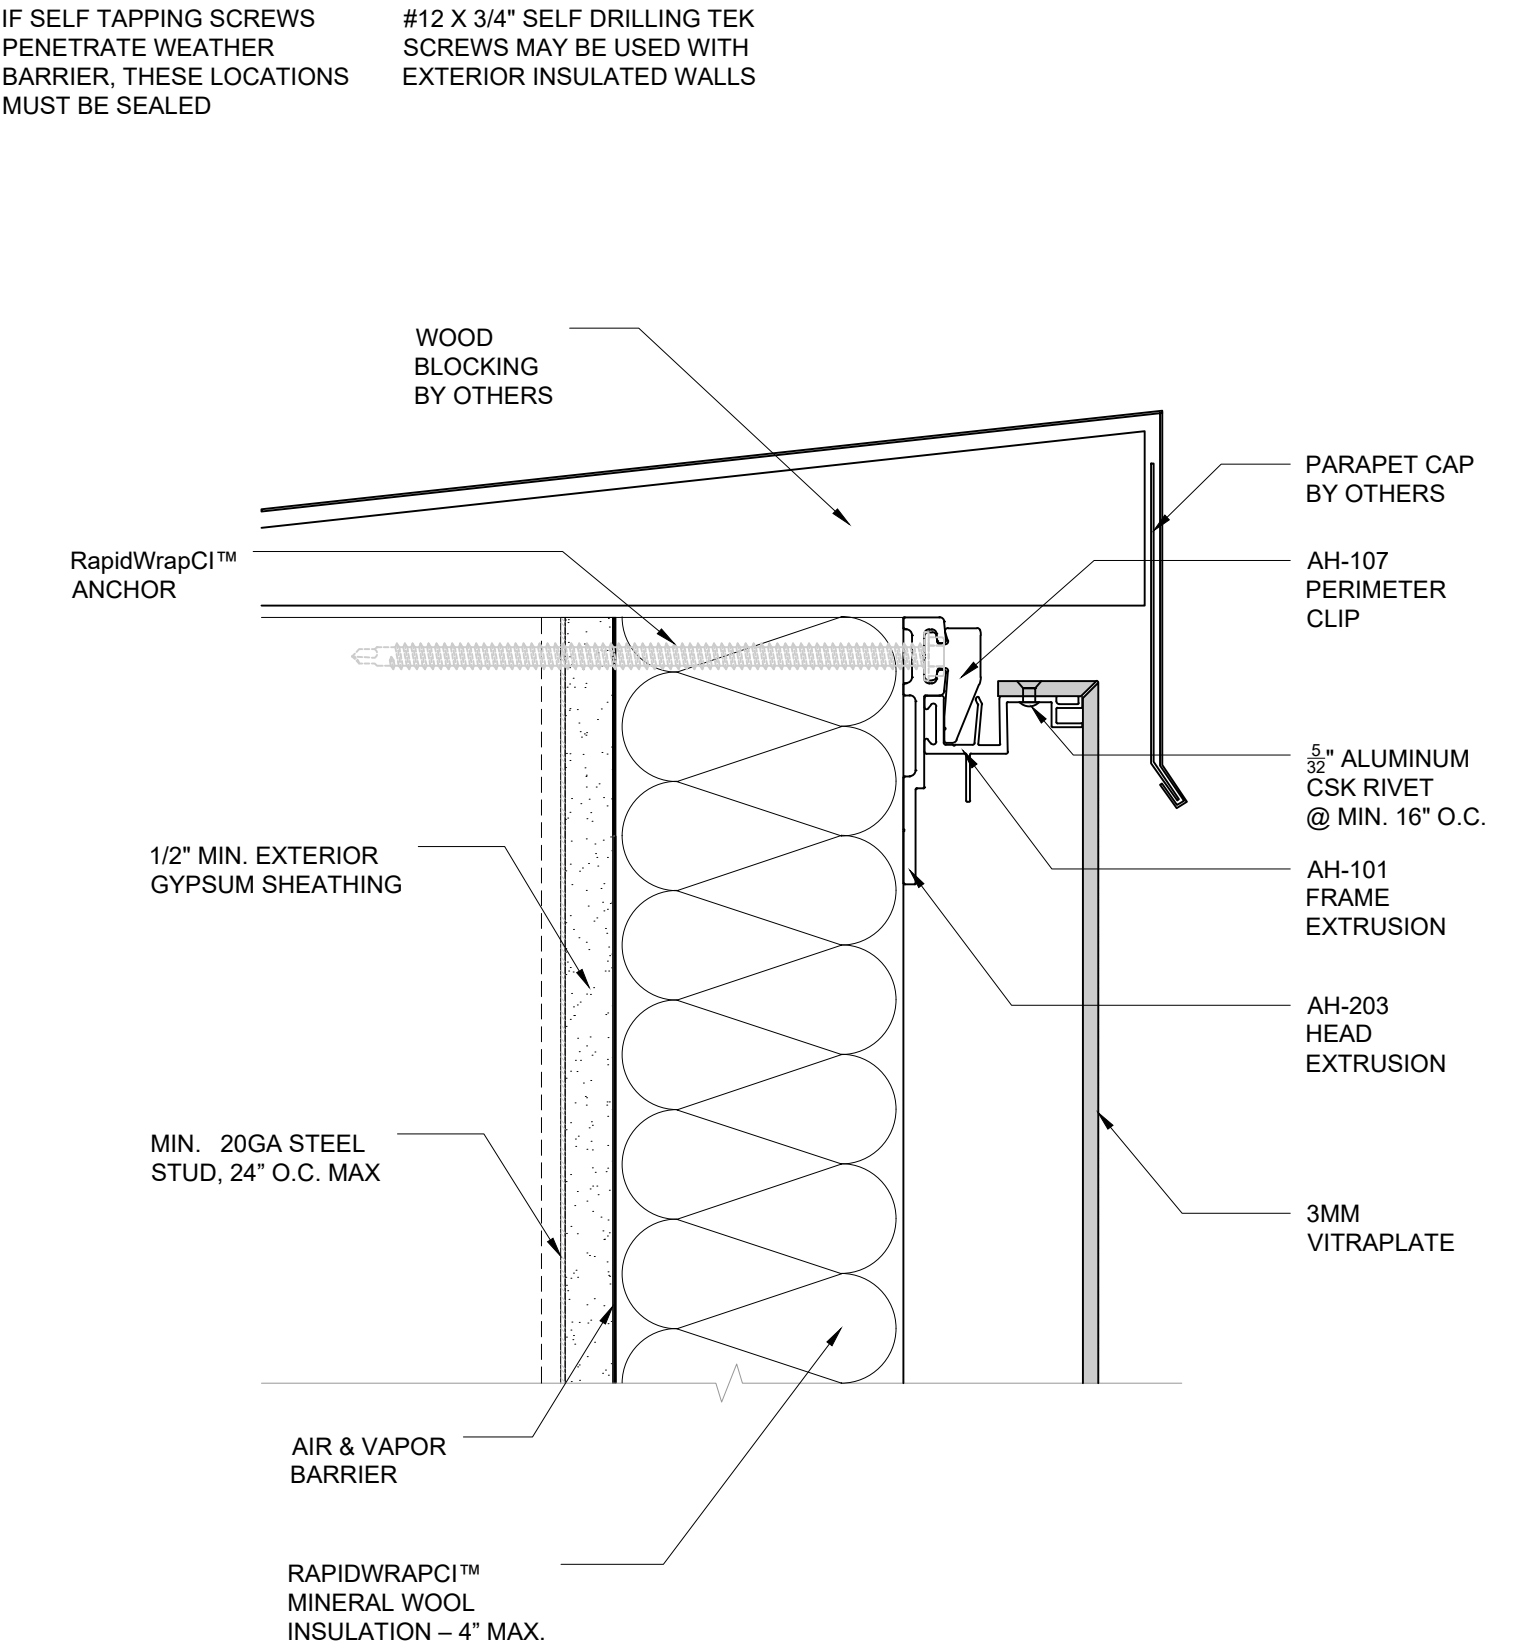


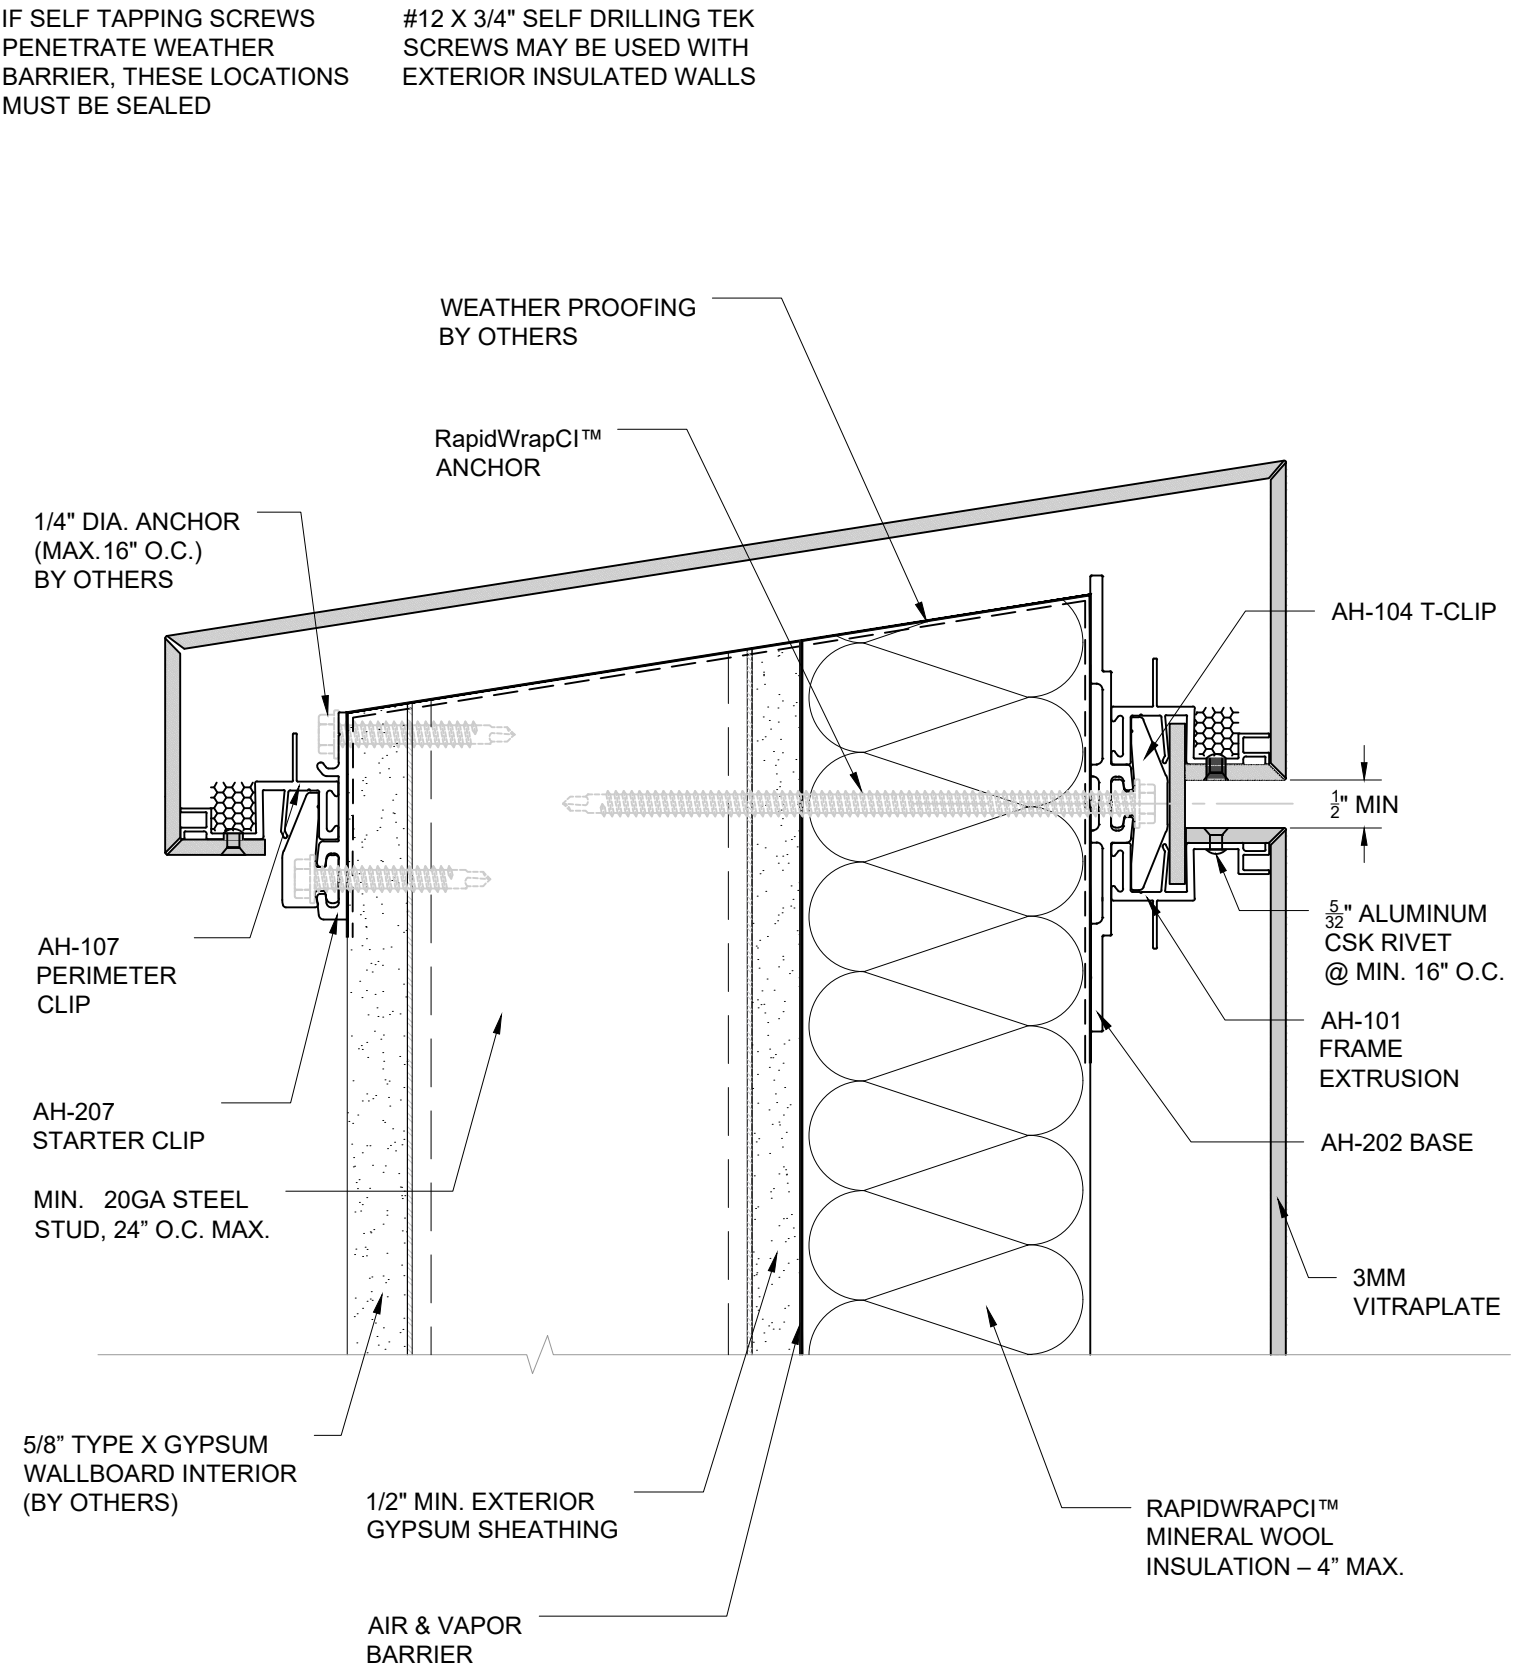

Sheet 7B	Drawn By	Project Number DWG-01	Project RAPIDWRAPCI NON-COMBUSTIBLE WALL ASSEMBLY PARAPET DETAIL B	  CONTINUOUSLY INSULATED FAÇADE™ SYSTEM www.fairview-na.com
	Date Drawn 02/15/2024			
	Revisions		© Copyright Fairview Architectural LLC - Patented and/or Patent Pending	
	No _____ Date _____ No _____ Date _____			


#12 X 3/4" SELF DRILLING TEK
SCREWS MAY BE USED WITH
EXTERIOR INSULATED WALLS

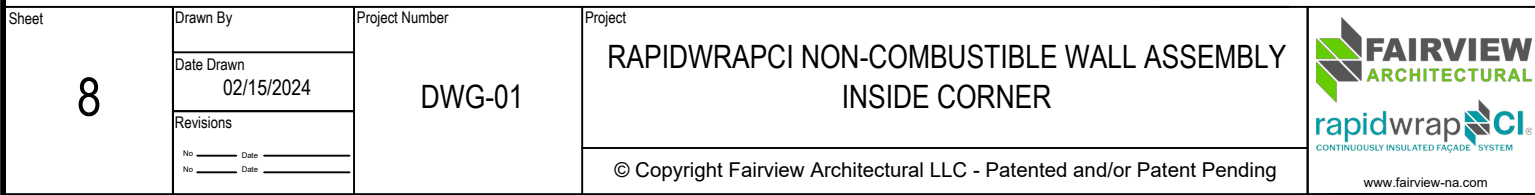


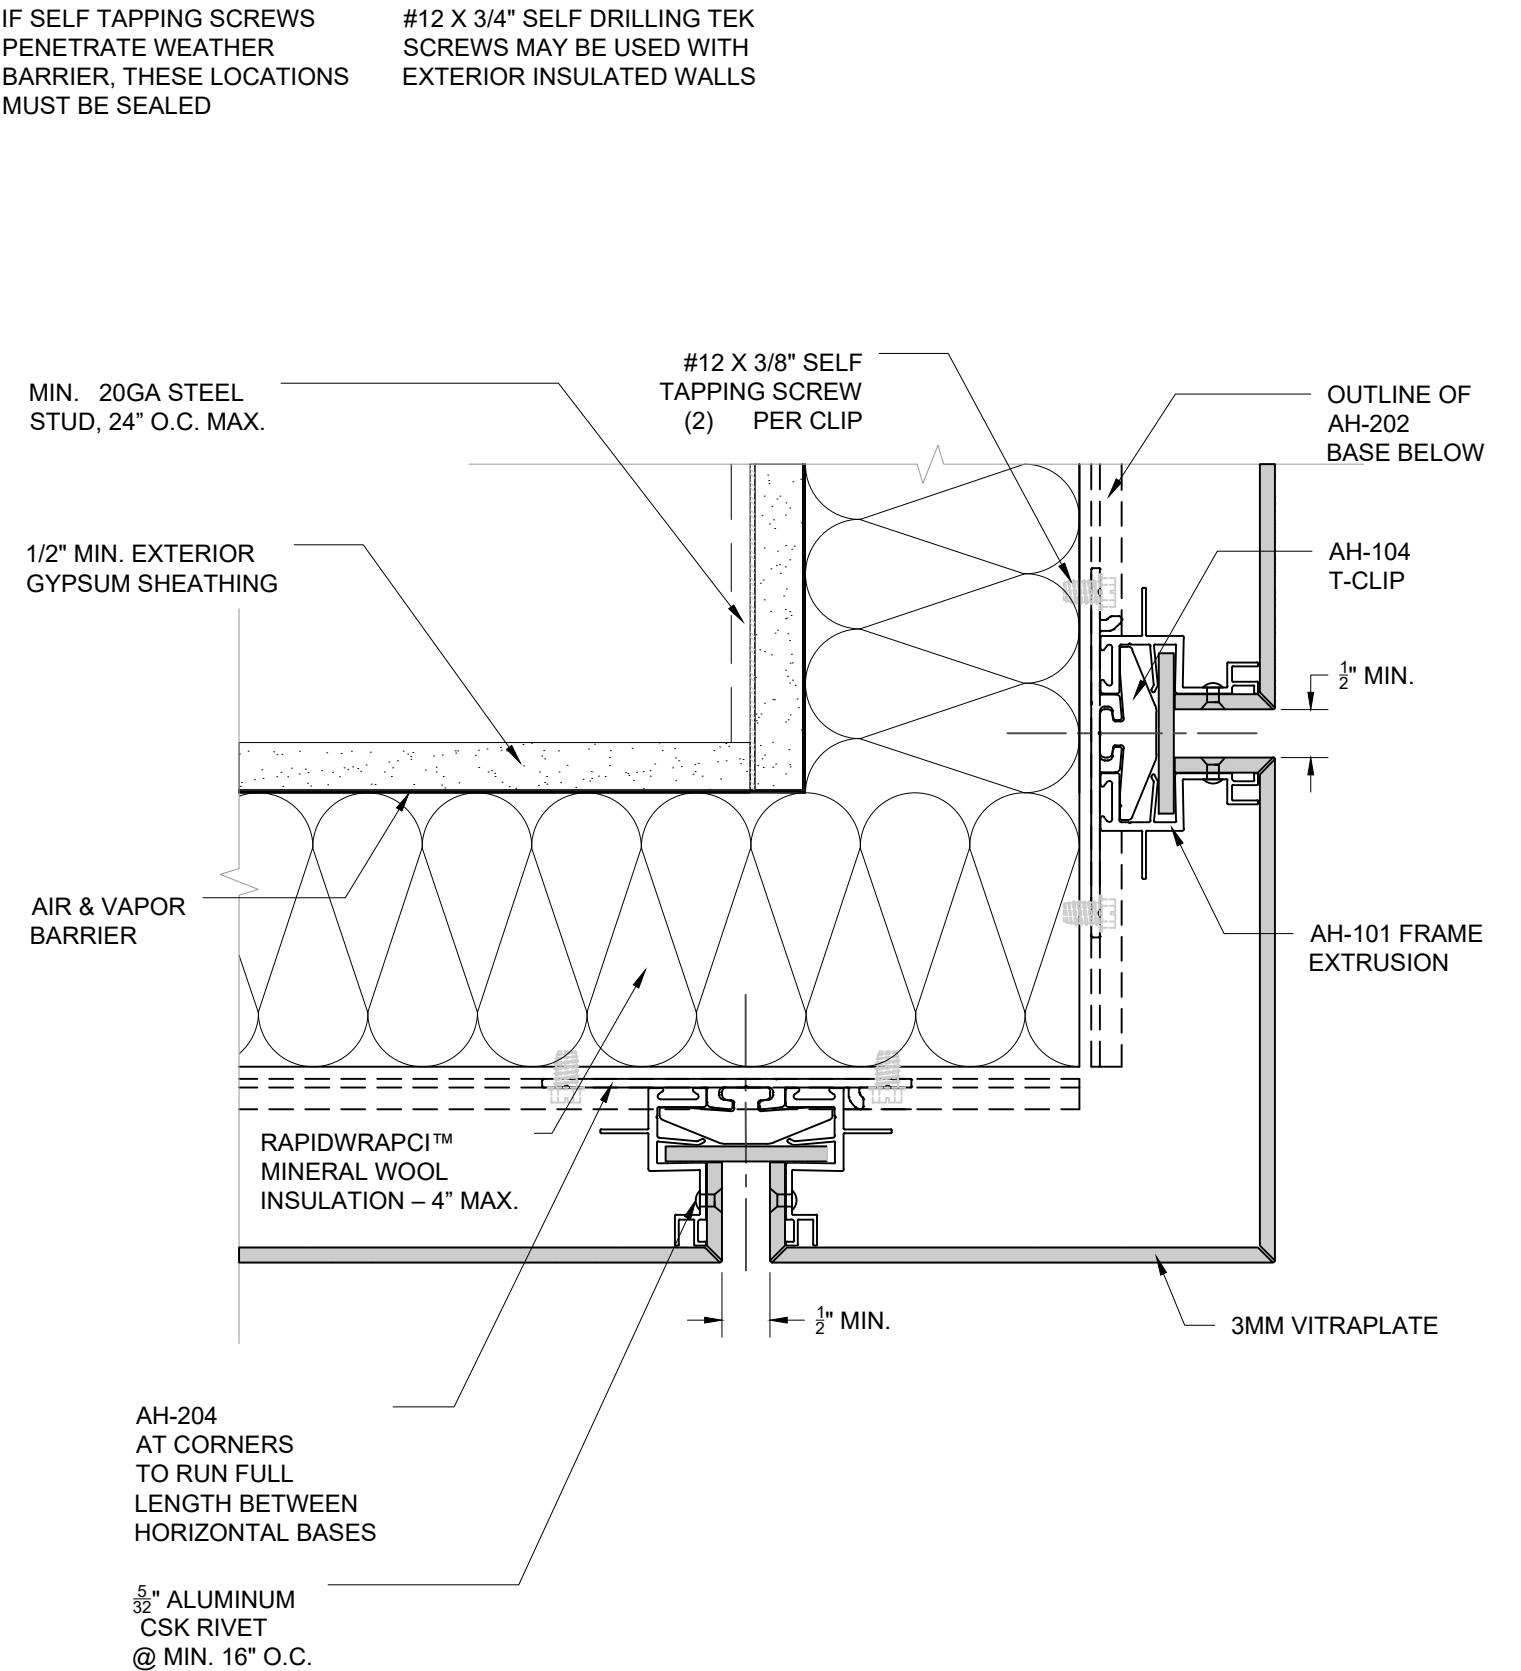

IF SELF TAPPING SCREWS
PENETRATE WEATHER
BARRIER, THESE LOCATIONS
MUST BE SEALED


#12 X 3/4" SELF DRILLING TEK
SCREWS MAY BE USED WITH
EXTERIOR INSULATED WALLS

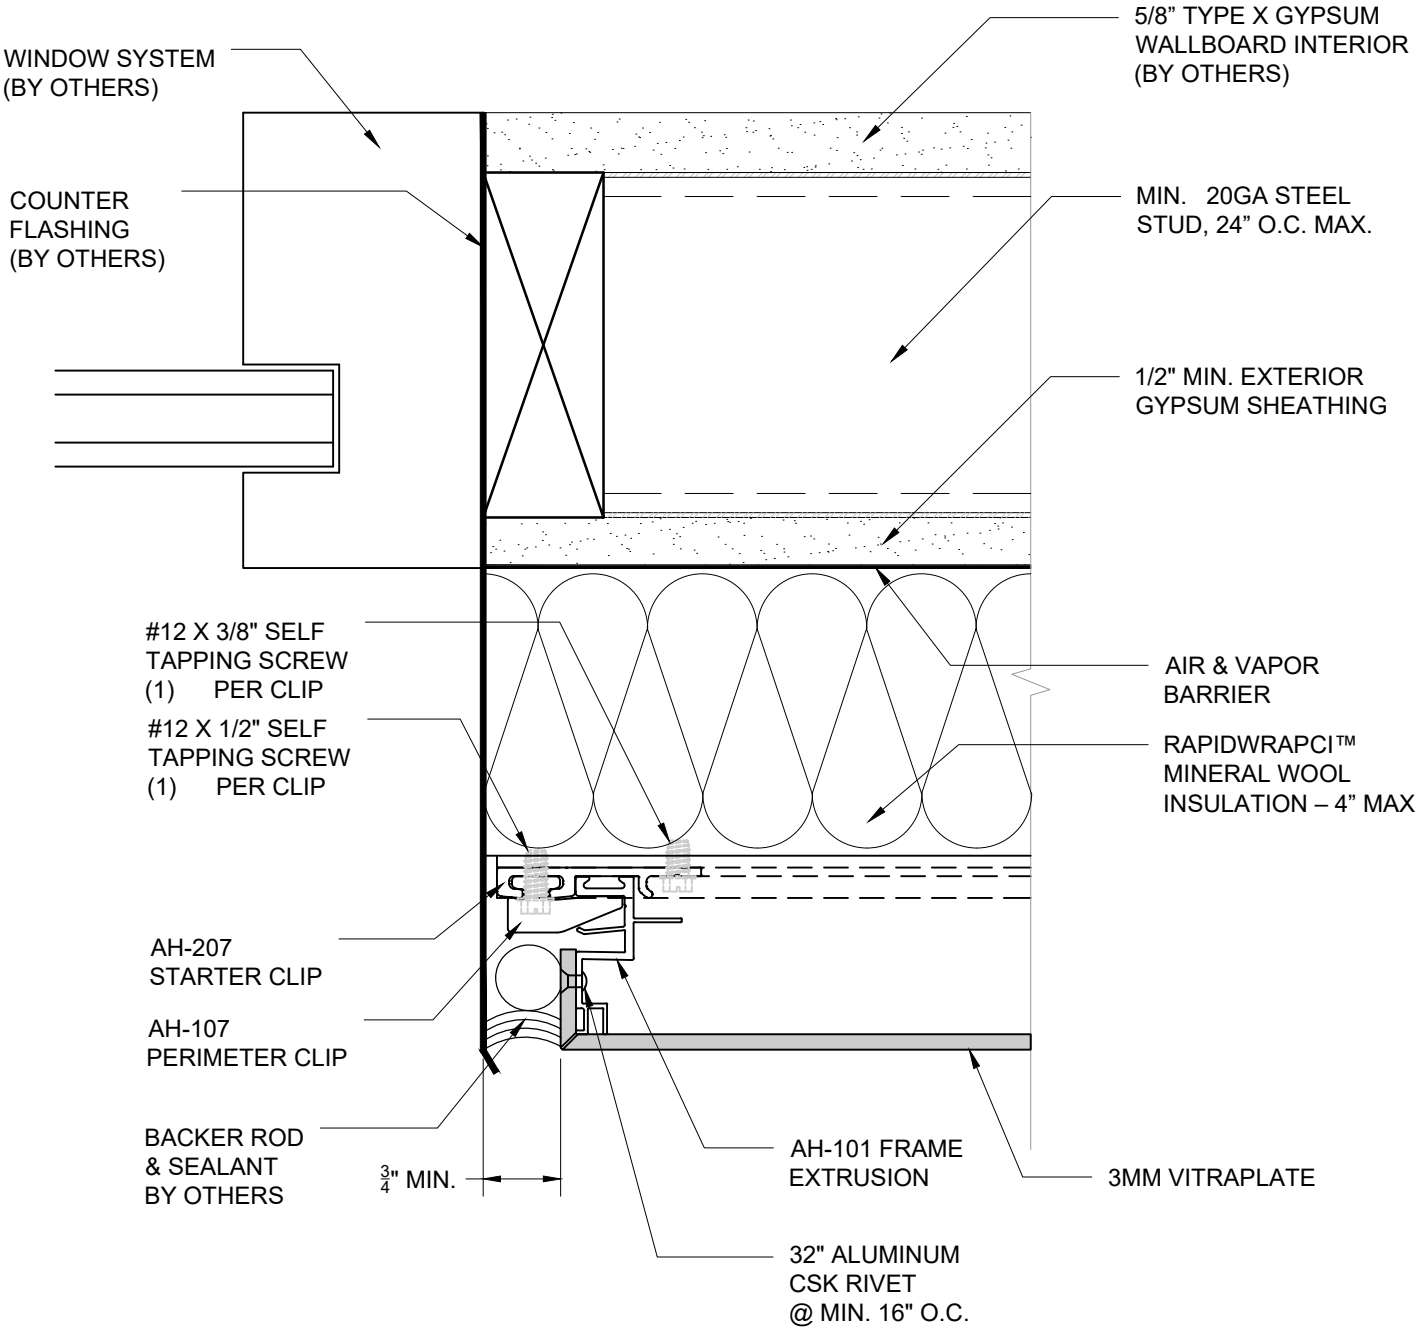


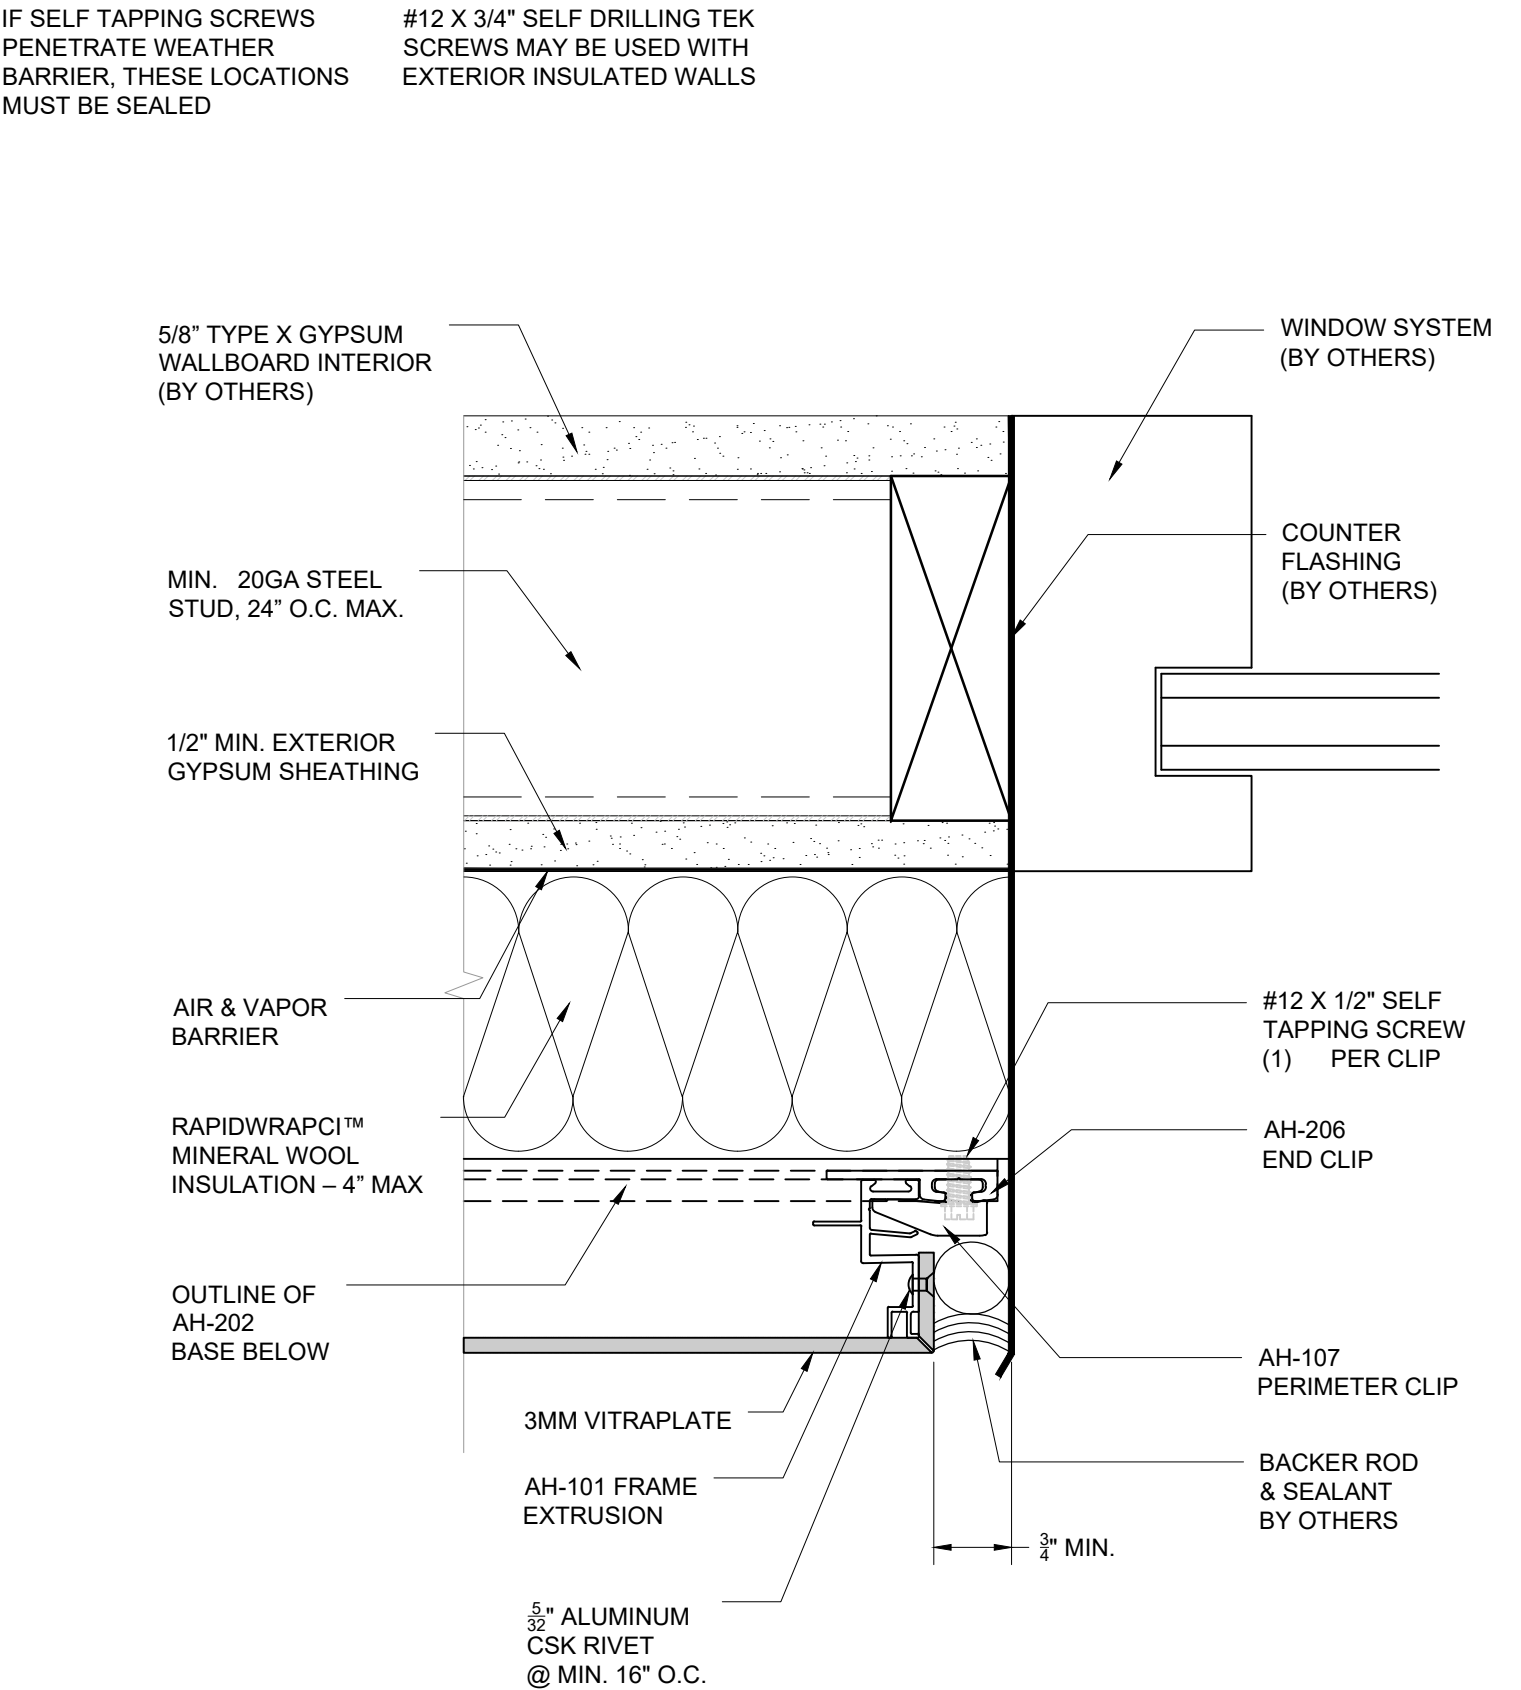


IF SELF TAPPING SCREWS
PENETRATE WEATHER
BARRIER, THESE LOCATIONS
MUST BE SEALED


#12 X 3/4" SELF DRILLING TEK
SCREWS MAY BE USED WITH
EXTERIOR INSULATED WALLS

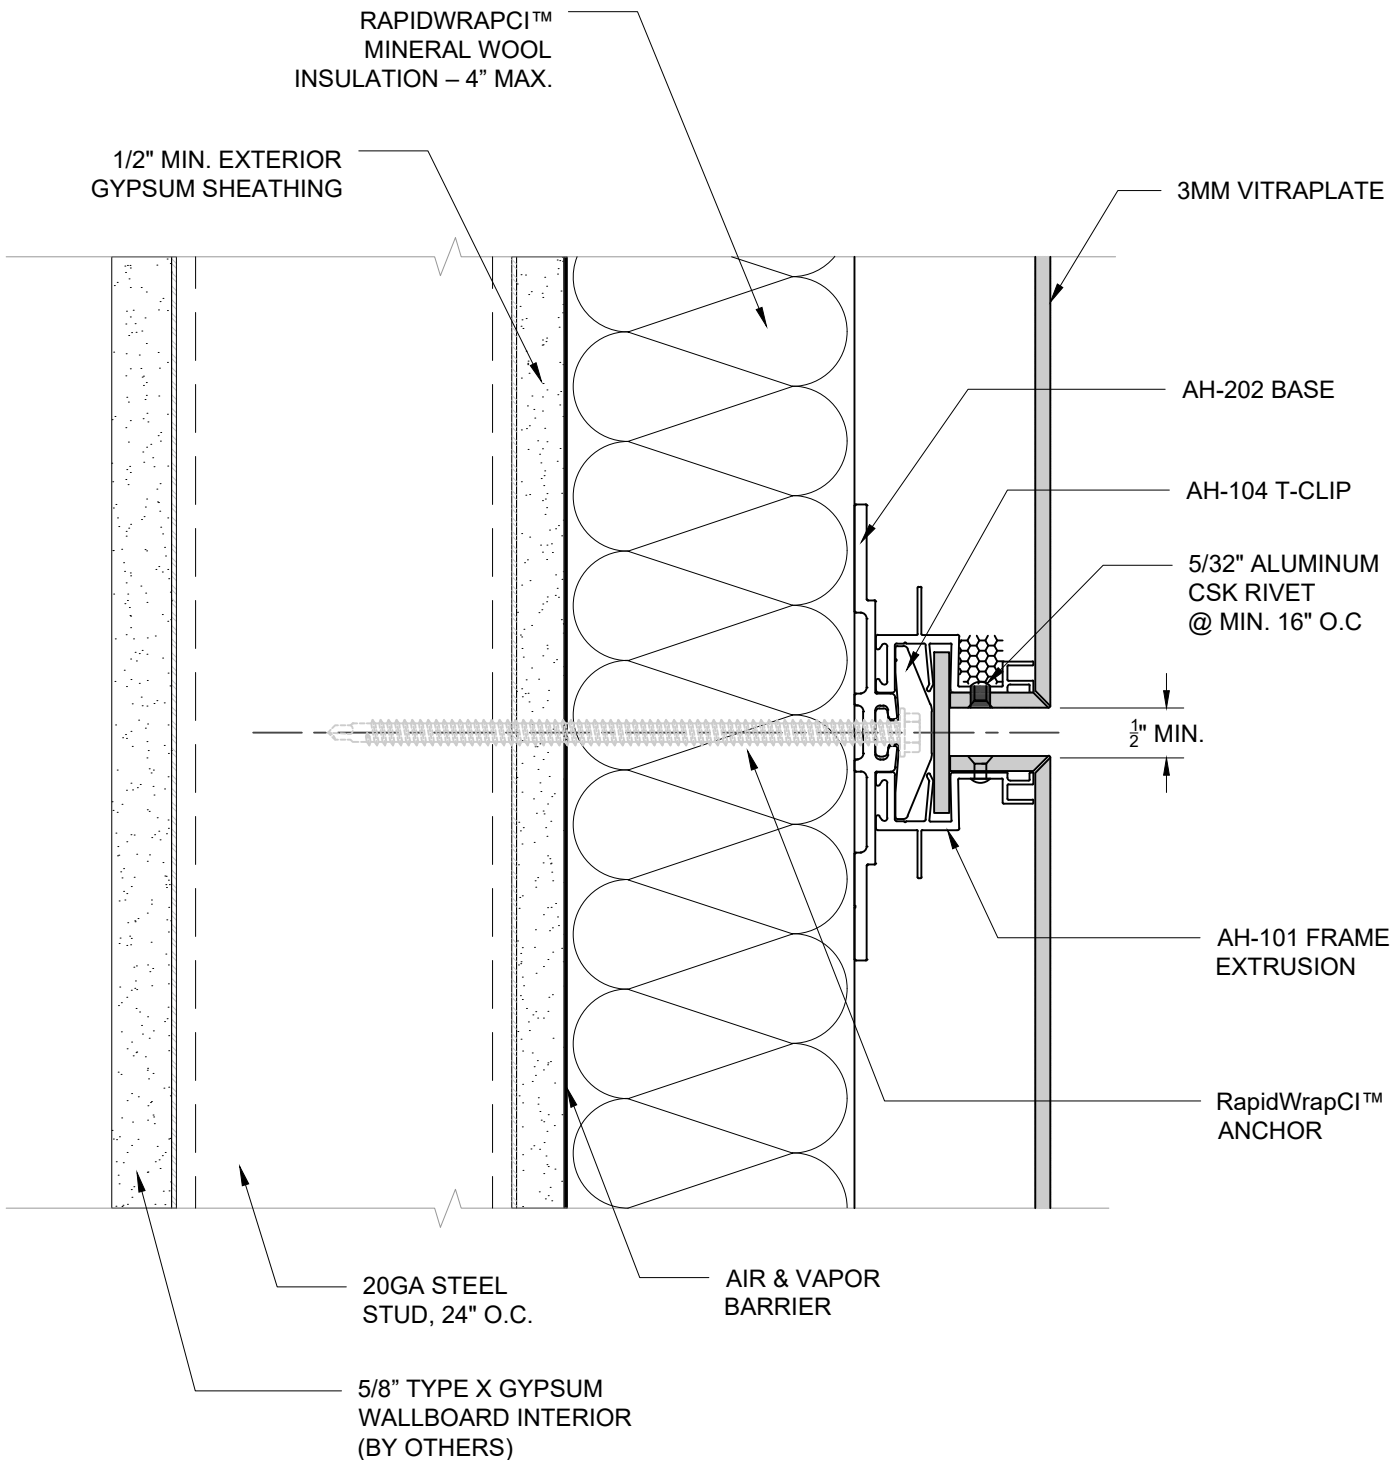


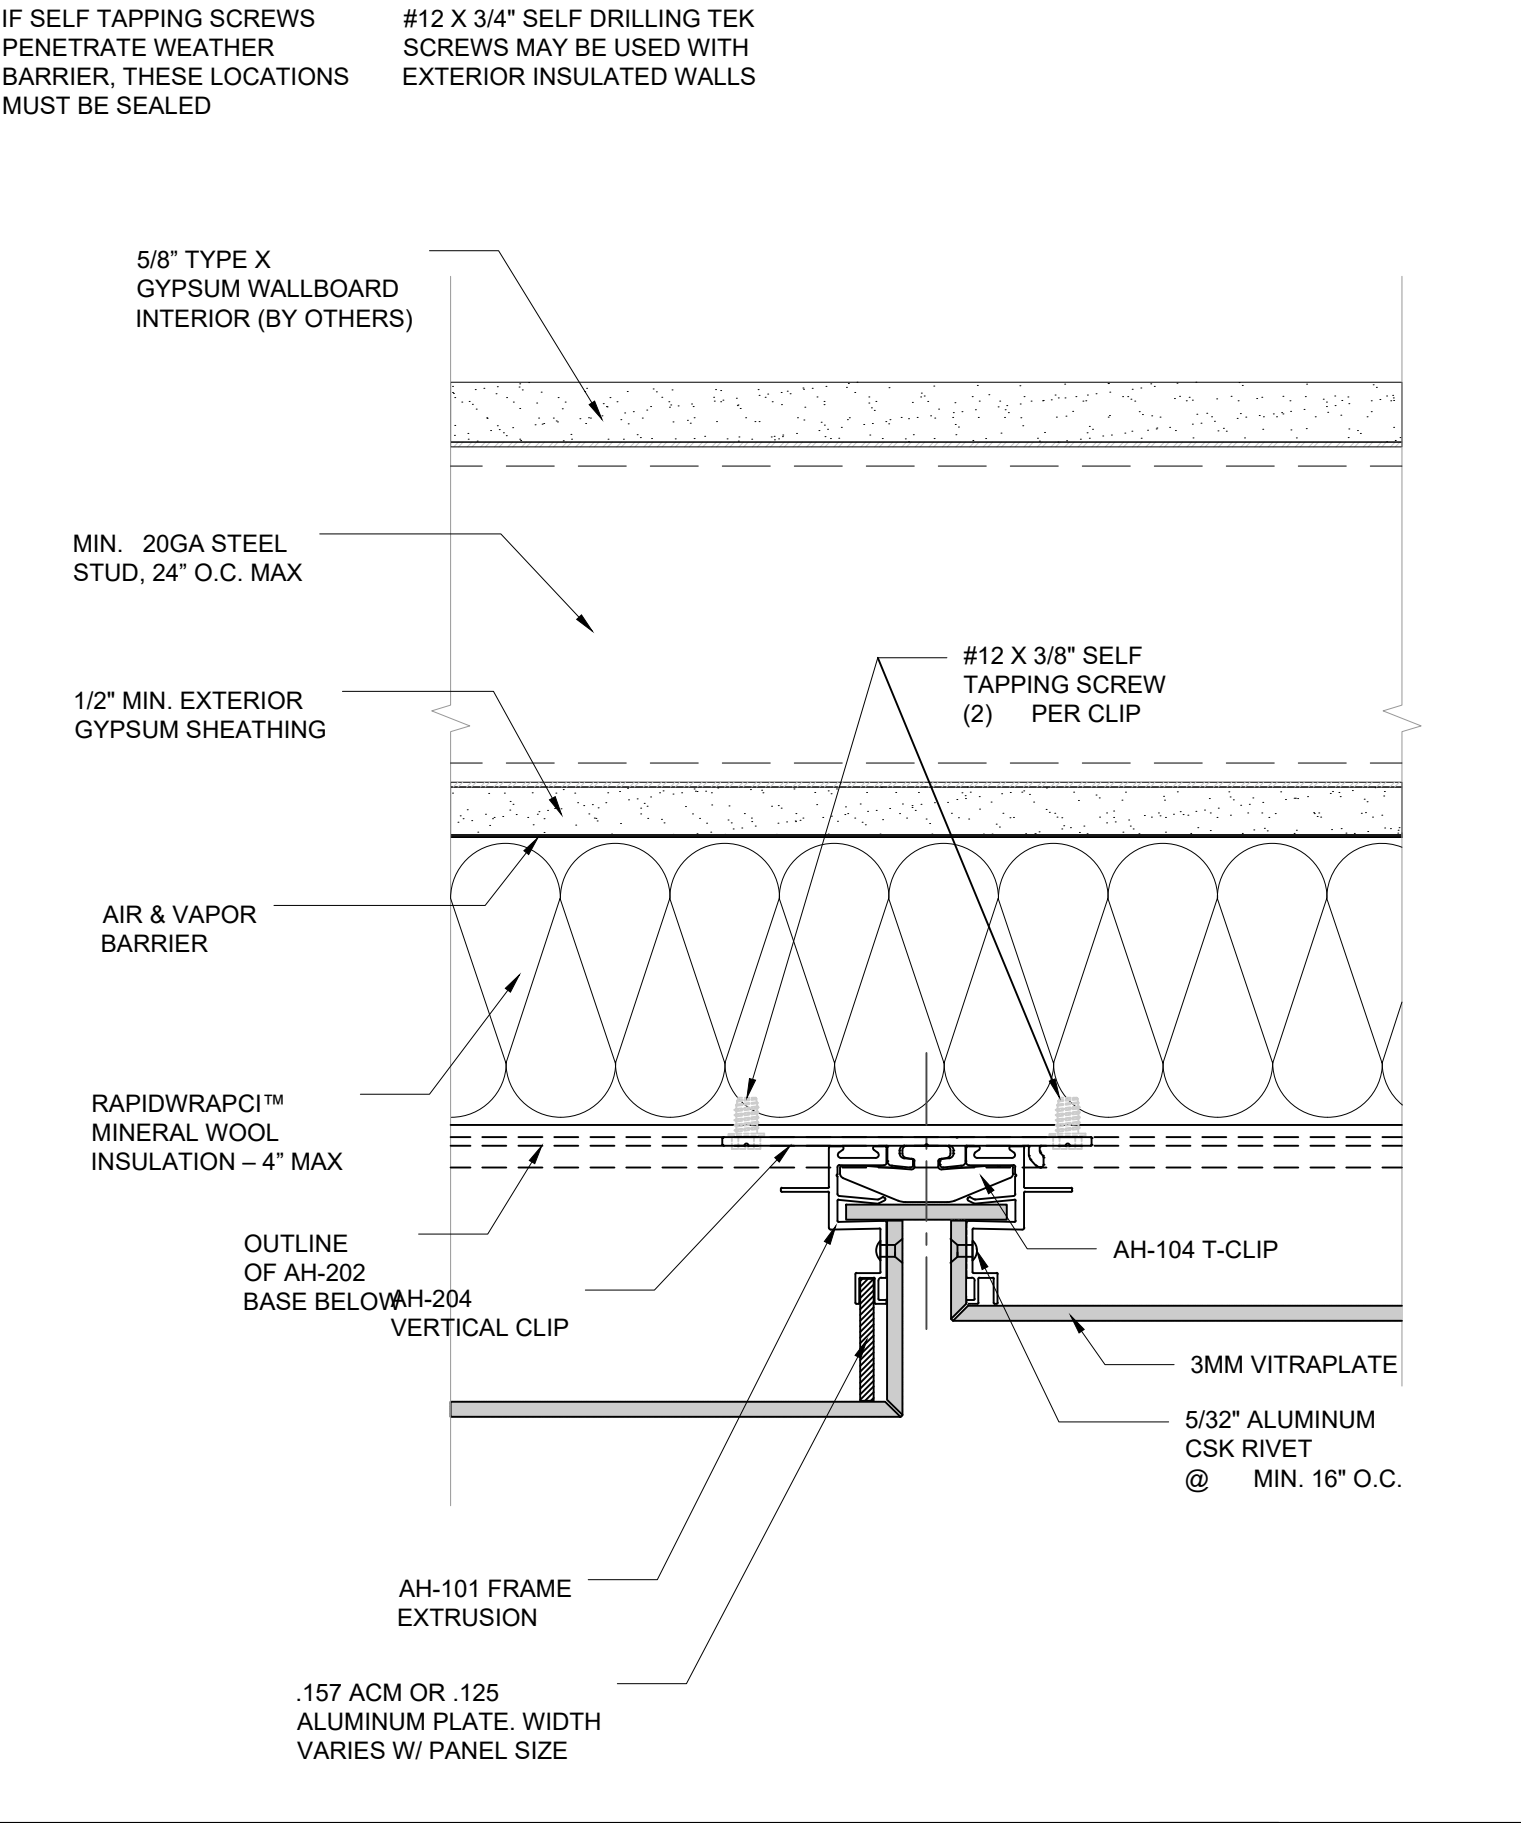


Sheet 12	Drawn By	Project Number DWG-01	Project RAPIDWRAPCI NON-COMBUSTIBLE WALL ASSEMBLY DIFF. DEPTH VERTICAL DETAIL	  CONTINUOUSLY INSULATED FAÇADE SYSTEM www.fairview-na.com
	Date Drawn 02/15/2024			
	Revisions			
	No _____ Date _____ No _____ Date _____		© Copyright Fairview Architectural LLC - Patented and/or Patent Pending	

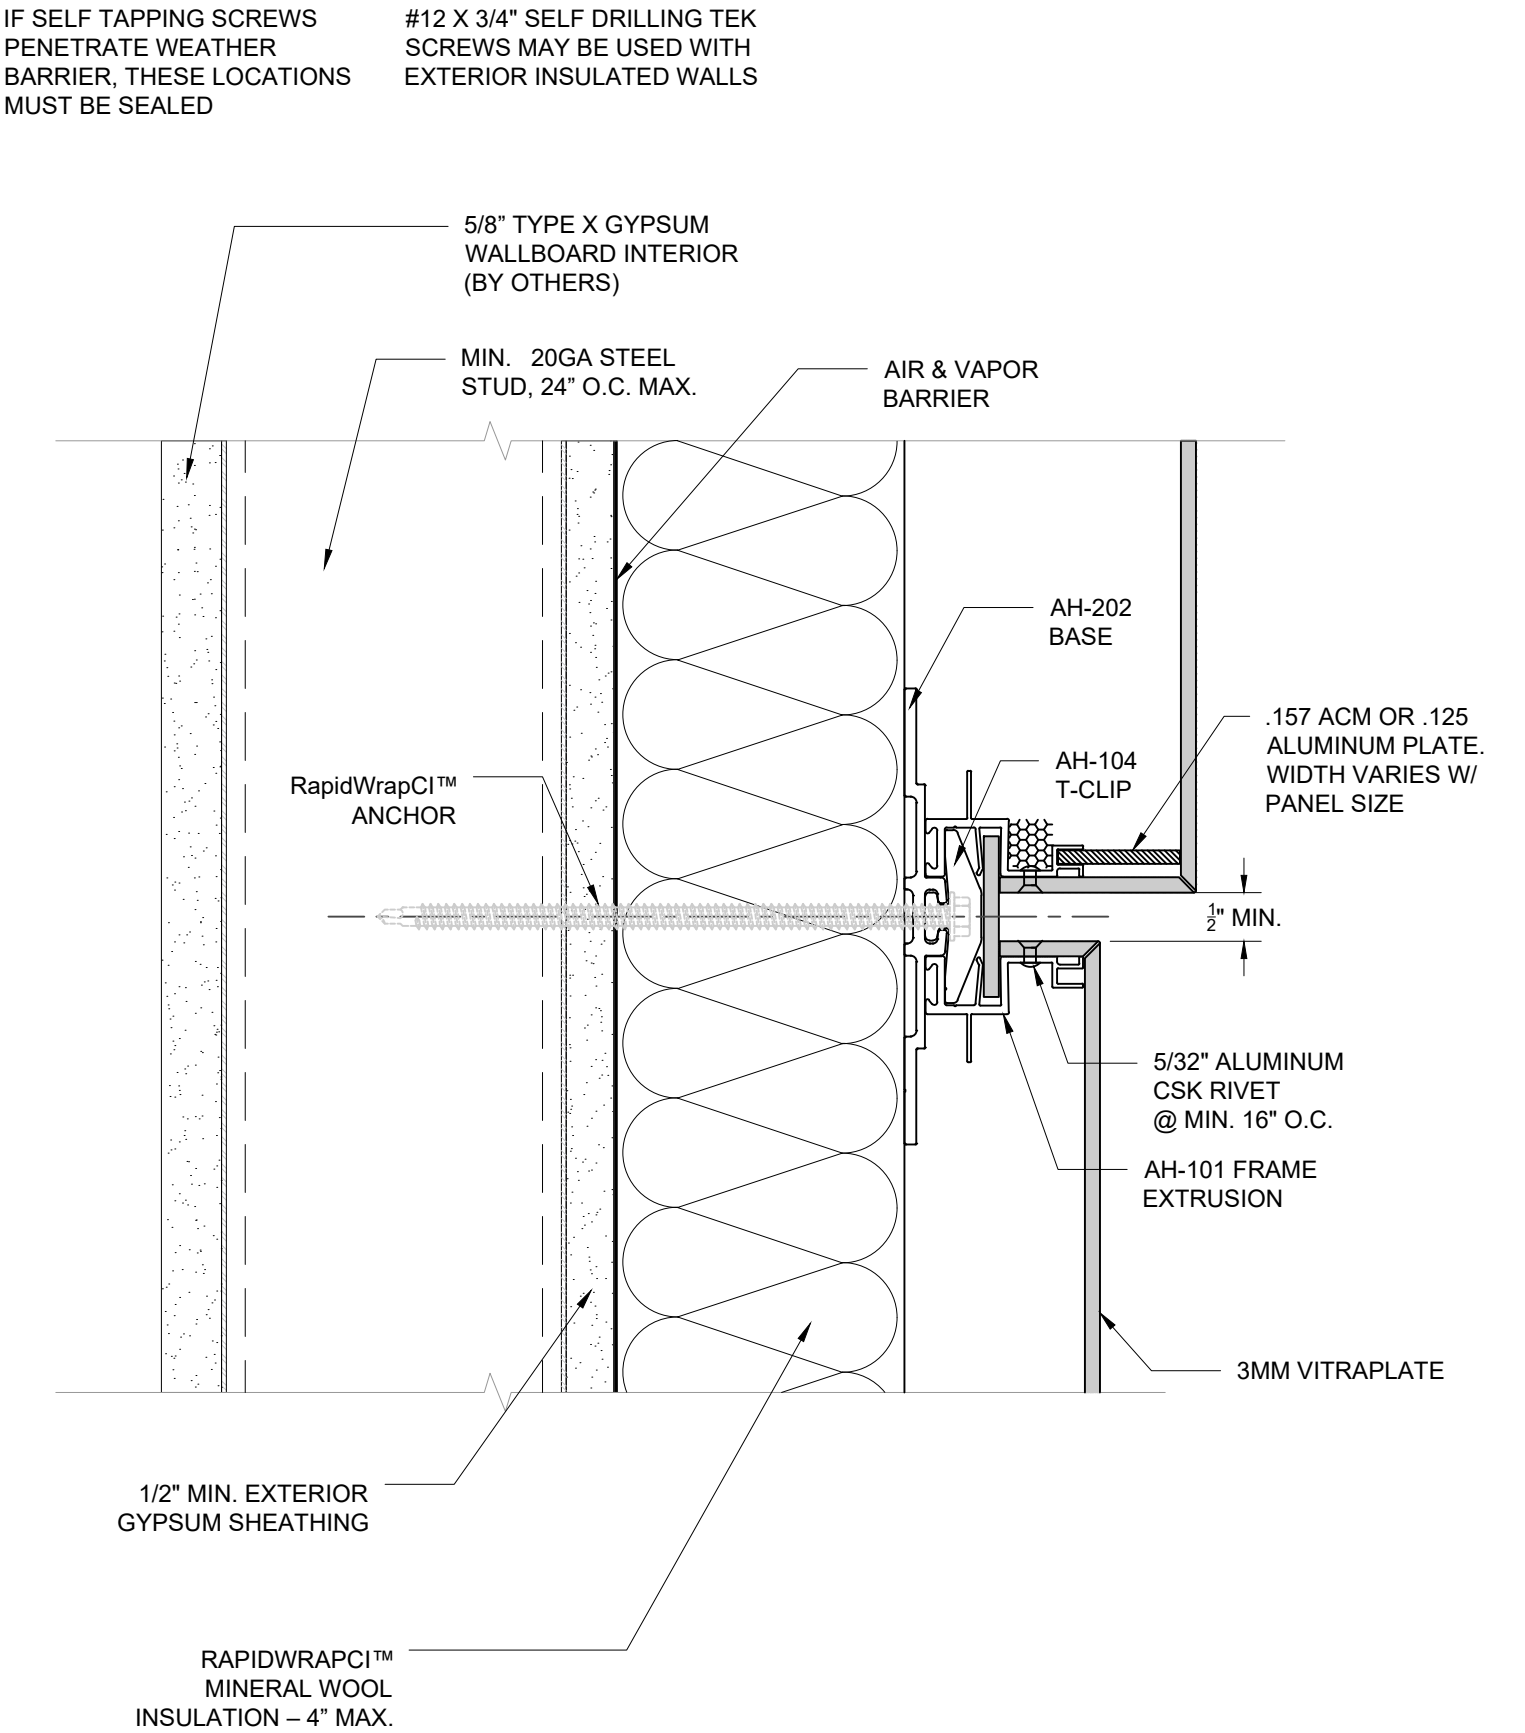


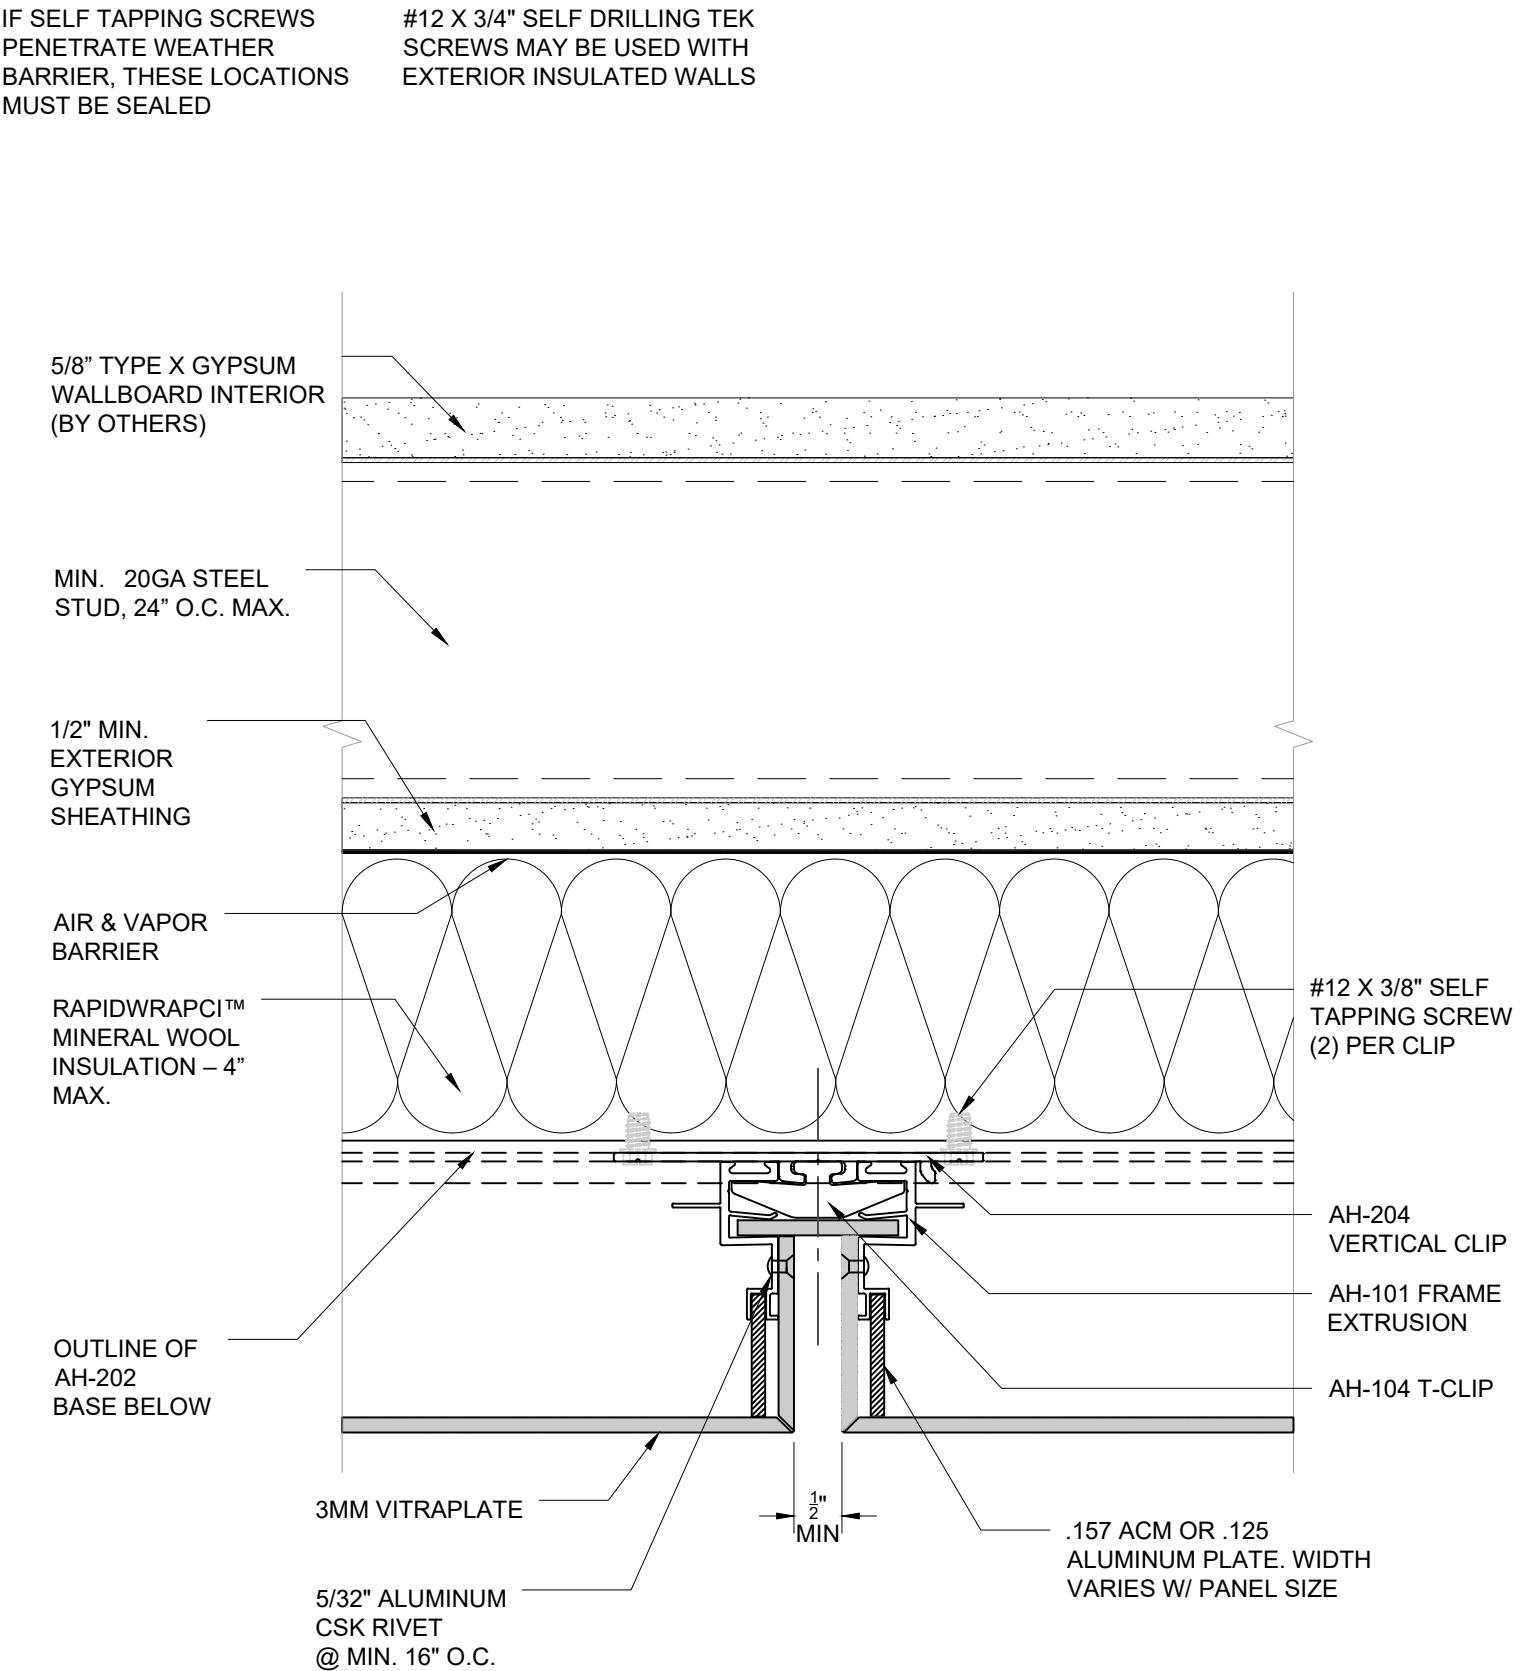


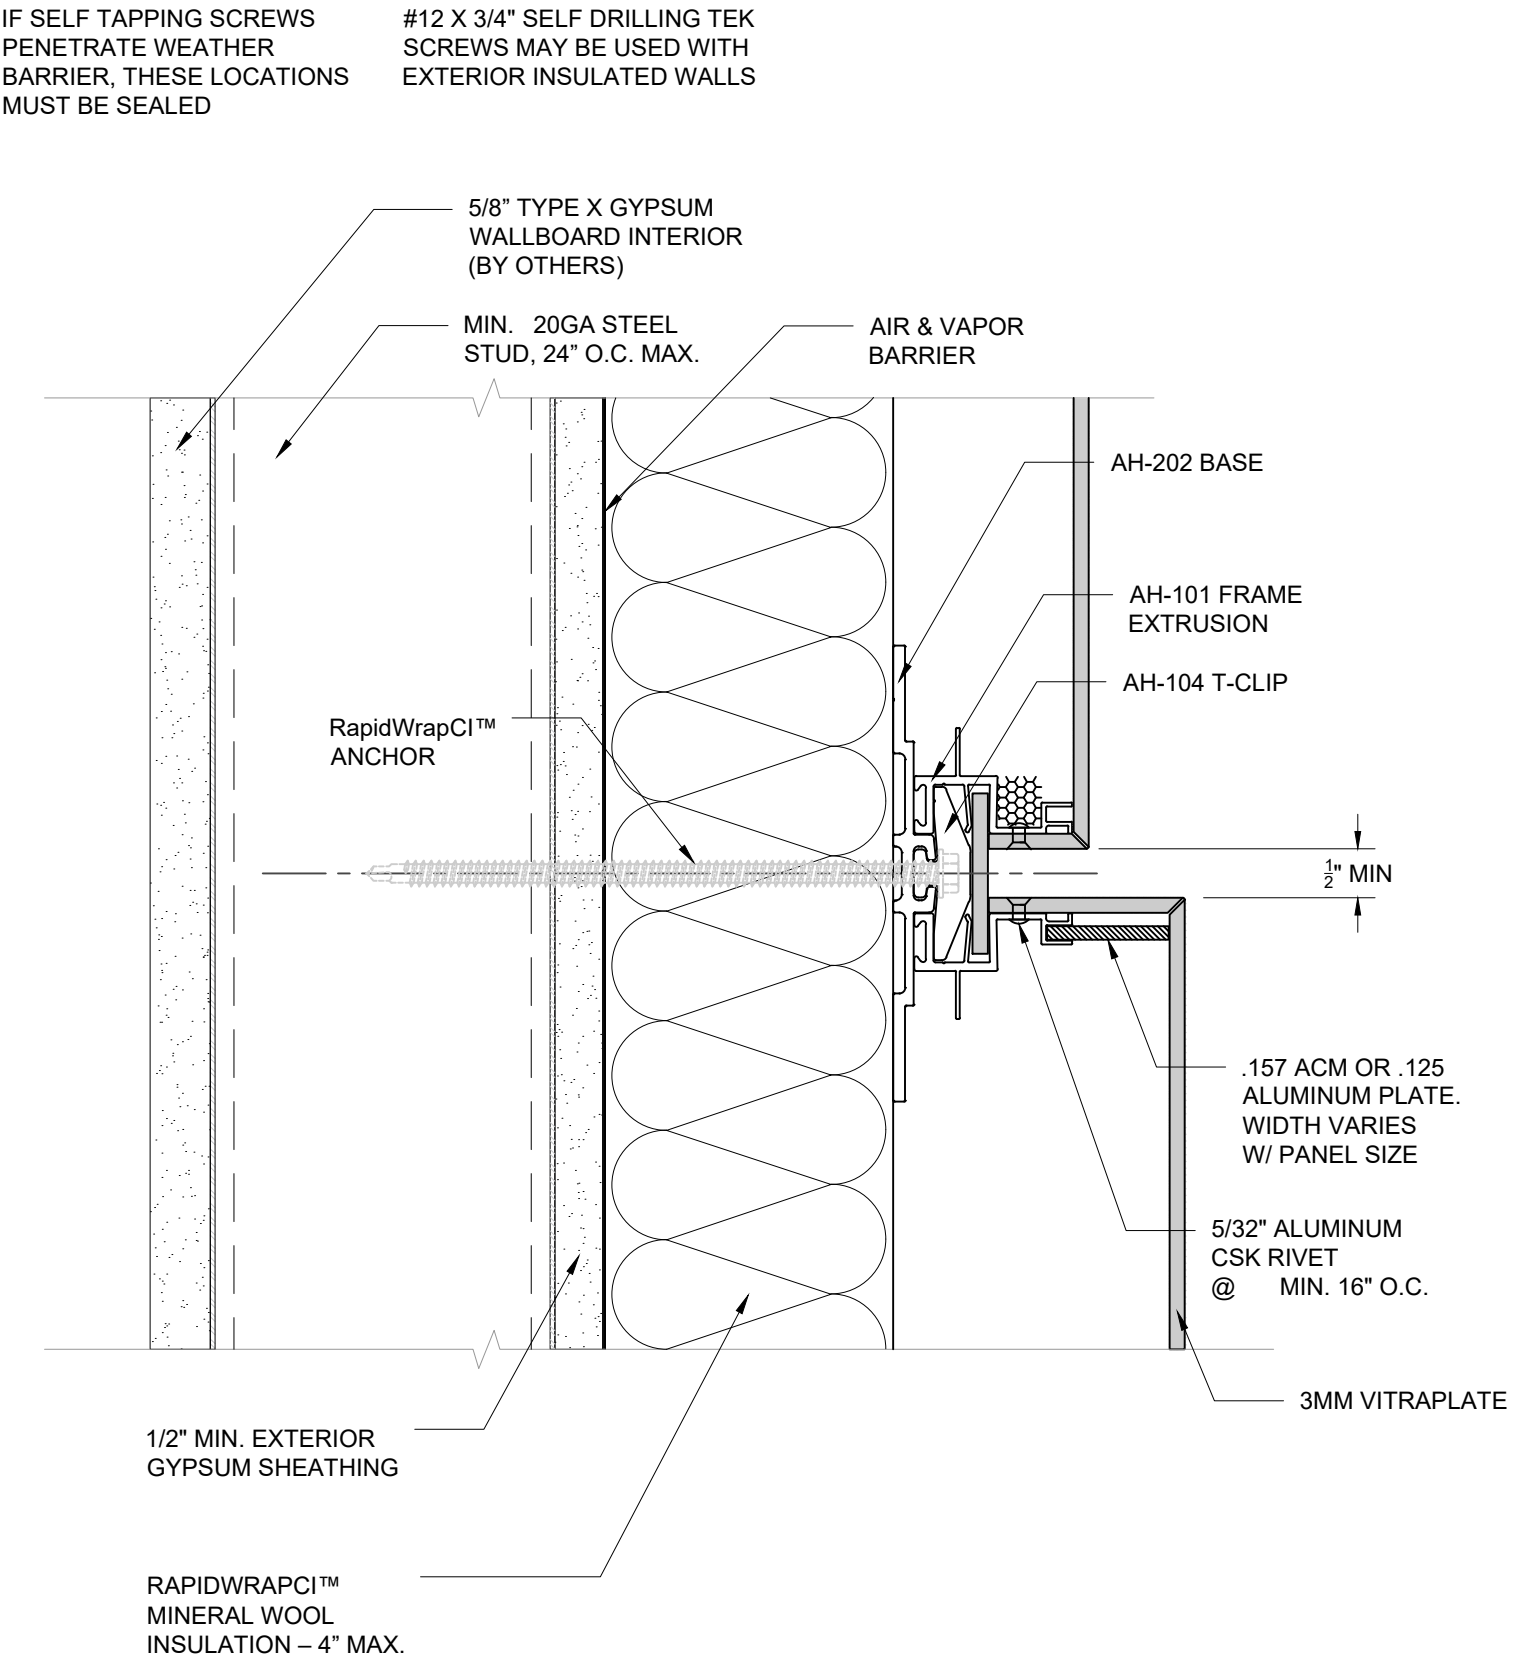

Sheet 15	Drawn By	Project Number DWG-01	Project RAPIDWRAPCI NON-COMBUSTIBLE WALL ASSEMBLY DIFF. DEPTH HORIZONTAL DETAIL	  CONTINUOUSLY INSULATED FAÇADE SYSTEM www.fairview-na.com
	Date Drawn 02/15/2024			
	Revisions		© Copyright Fairview Architectural LLC - Patented and/or Patent Pending	
	No _____ Date _____ No _____ Date _____			

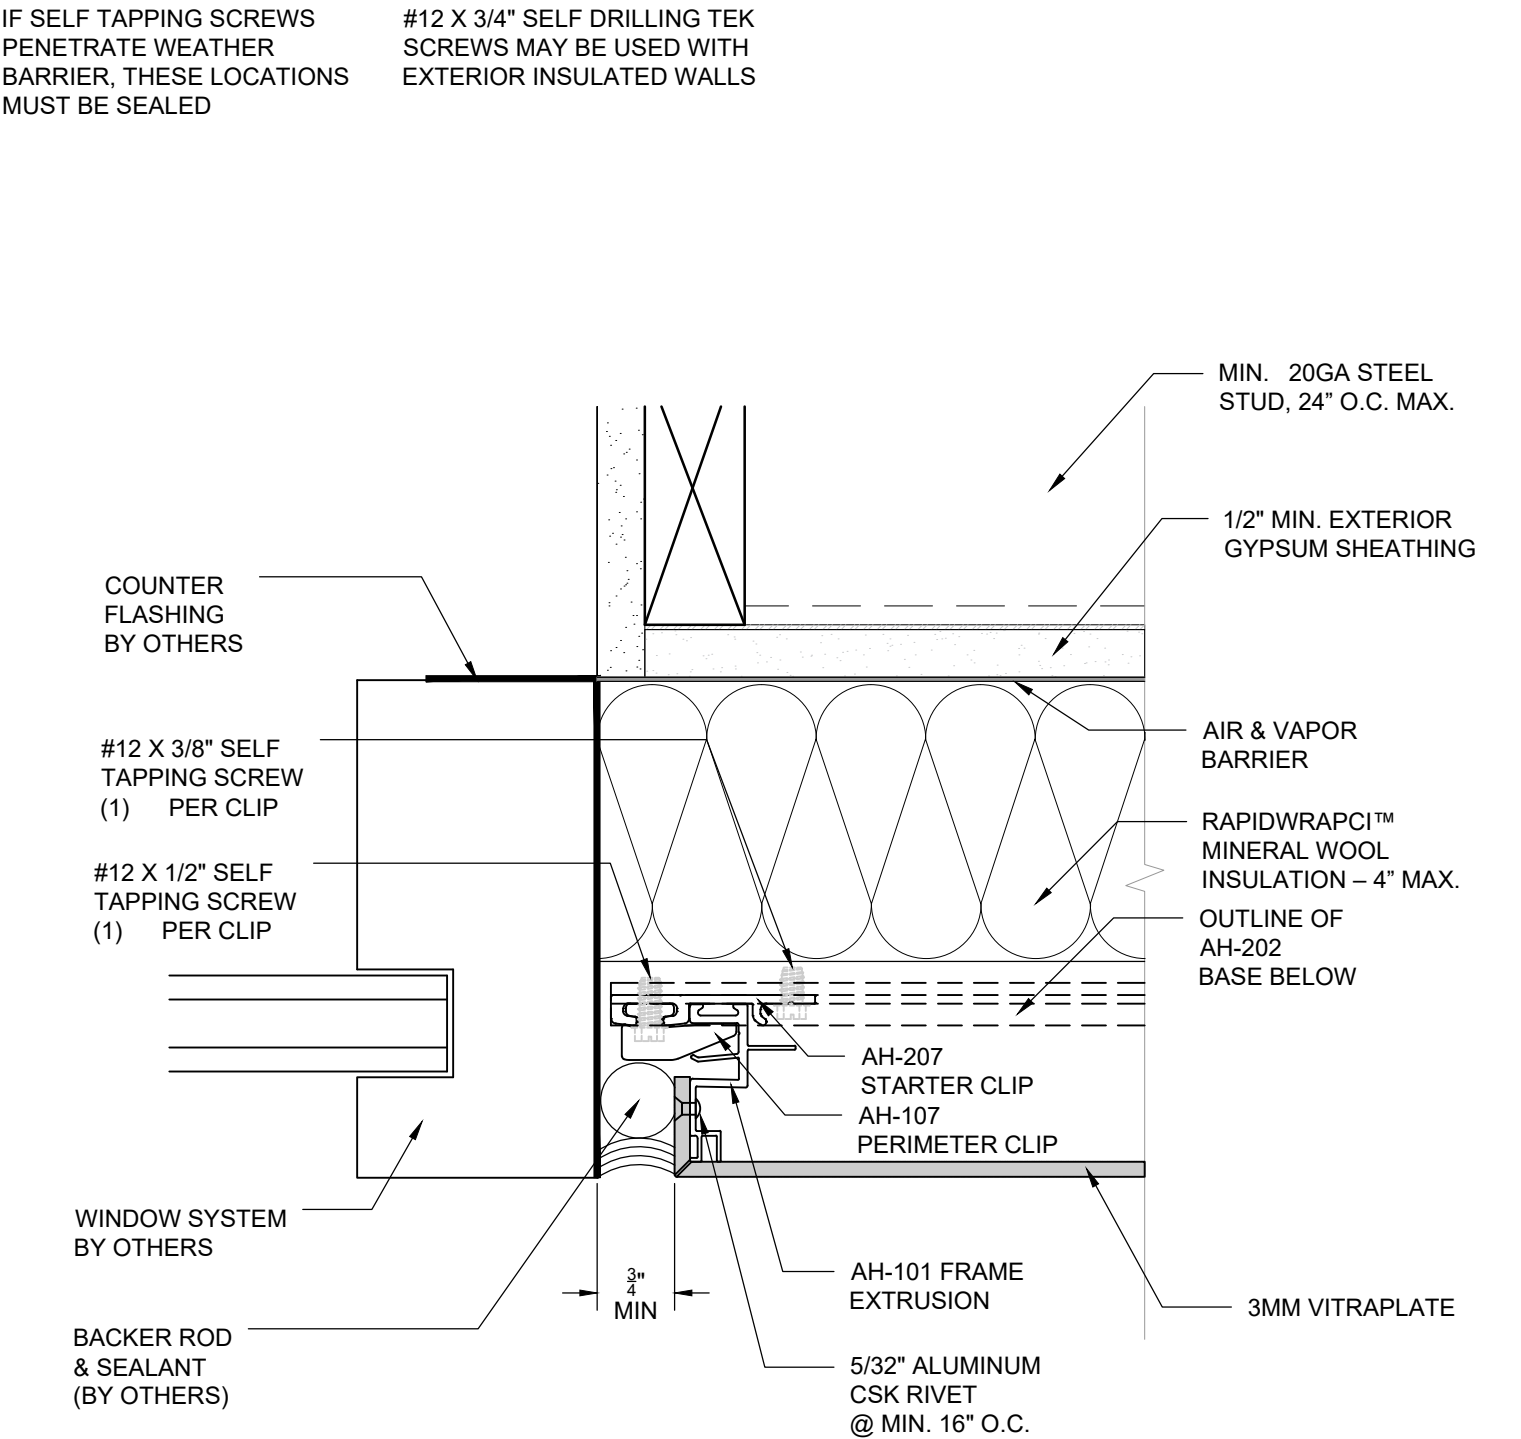

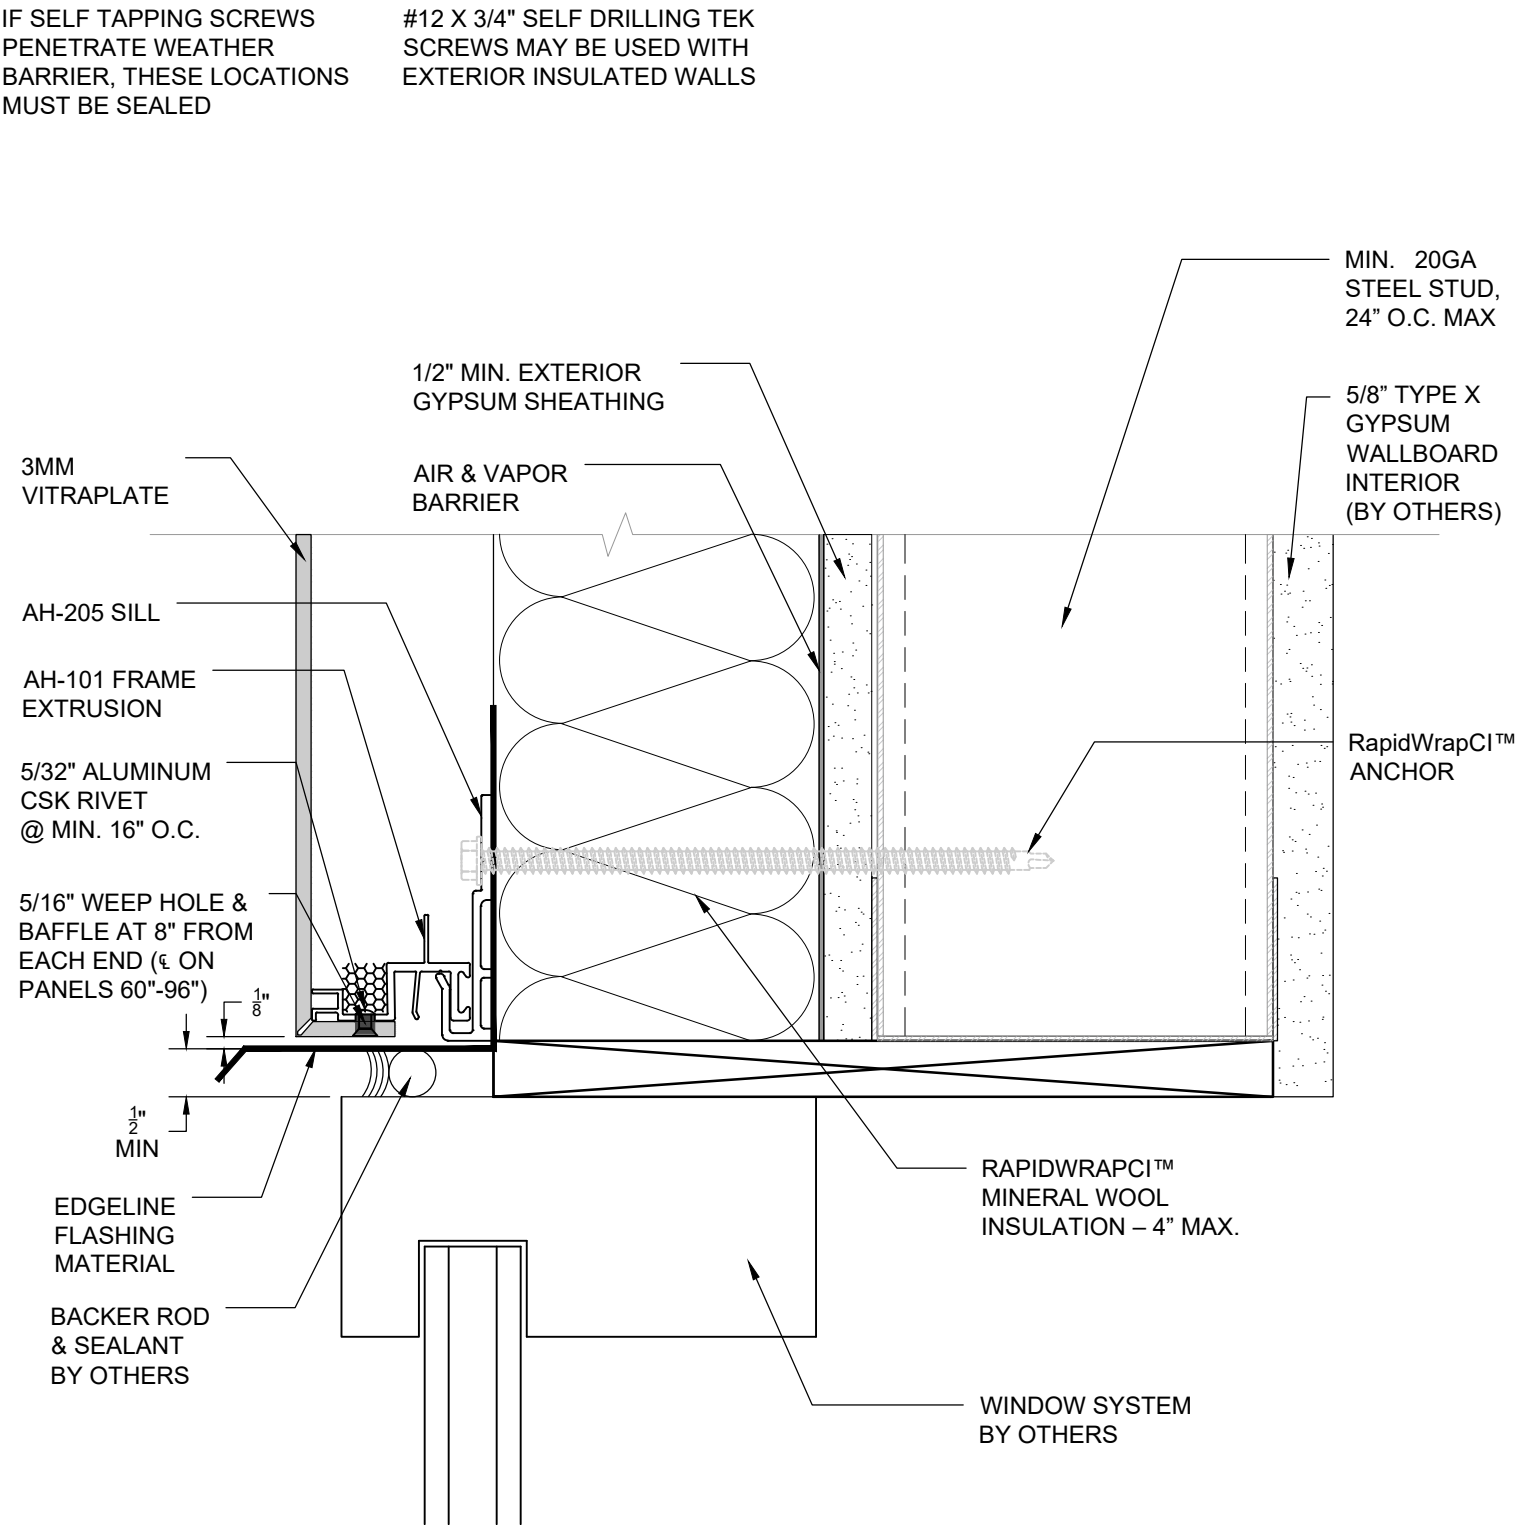

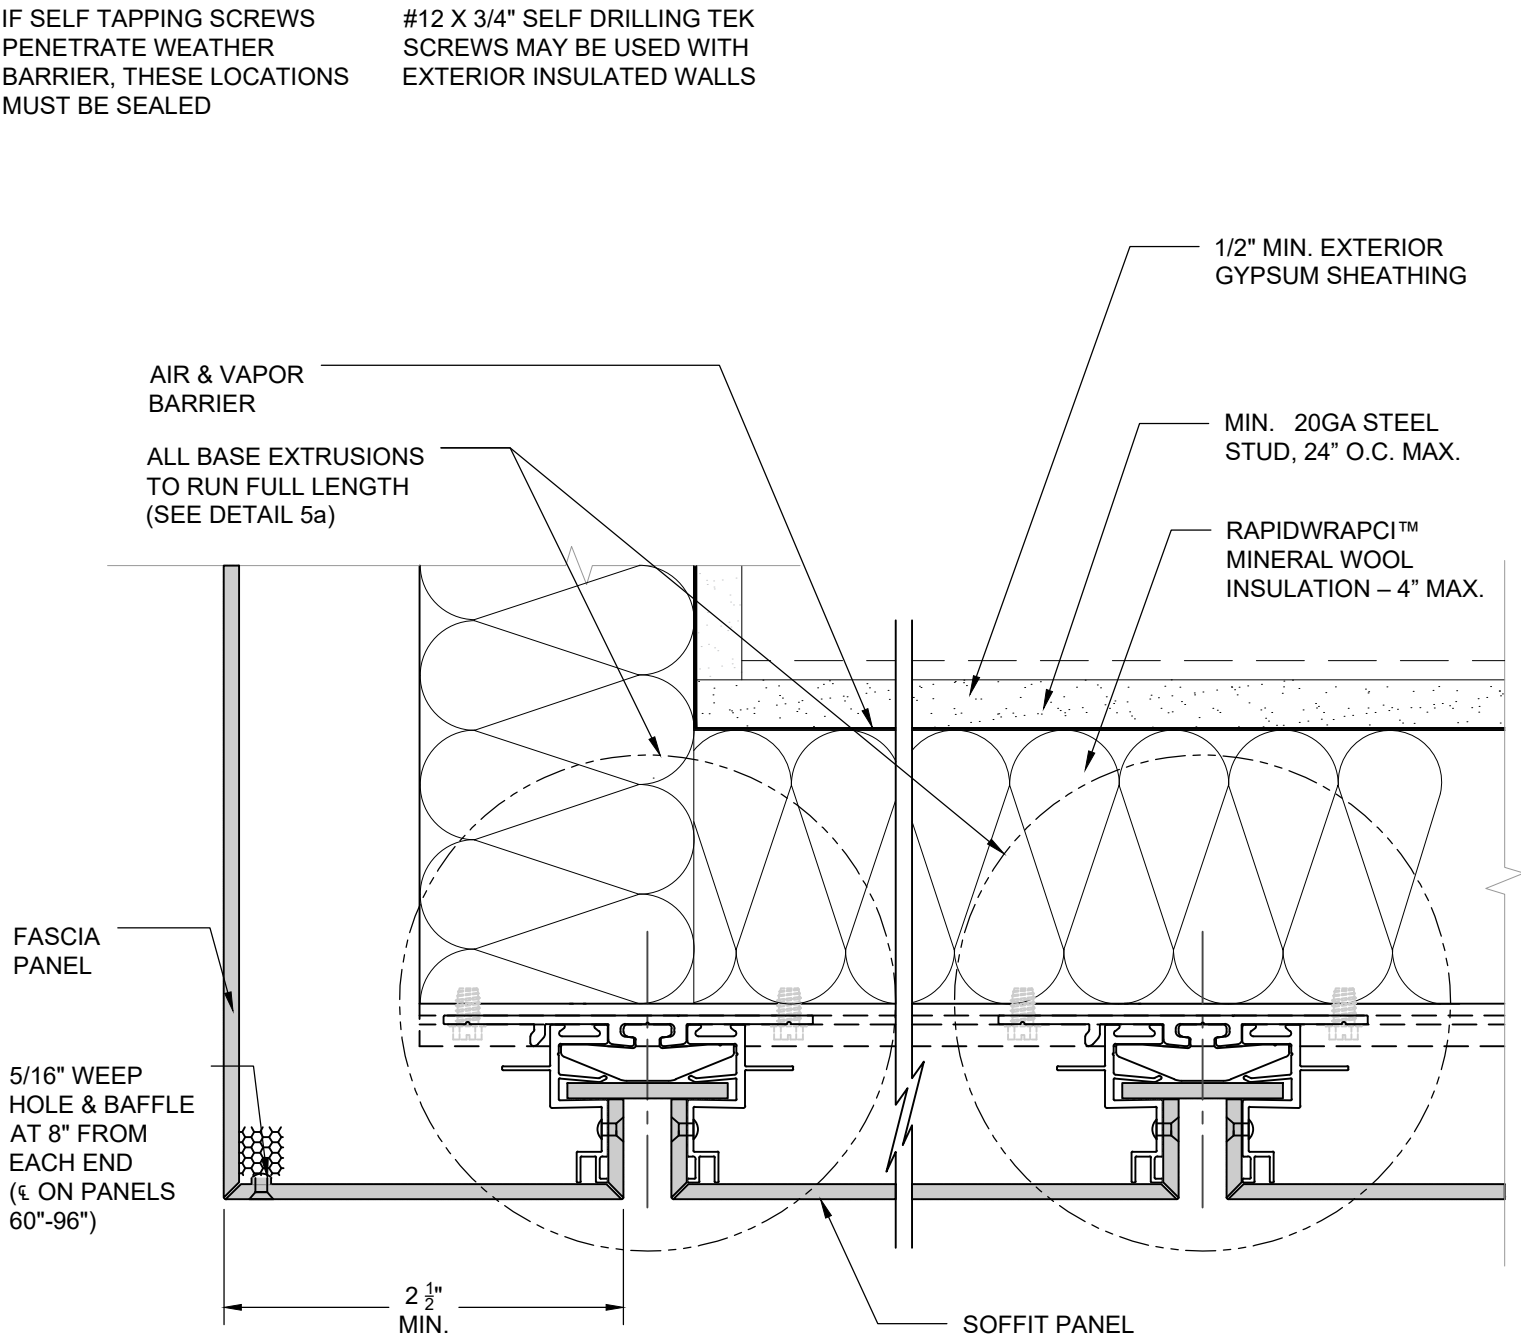

IF SELF TAPPING SCREWS
PENETRATE WEATHER
BARRIER, THESE LOCATIONS
MUST BE SEALED

#12 X 3/4" SELF DRILLING TEK
SCREWS MAY BE USED WITH
EXTERIOR INSULATED WALLS

