


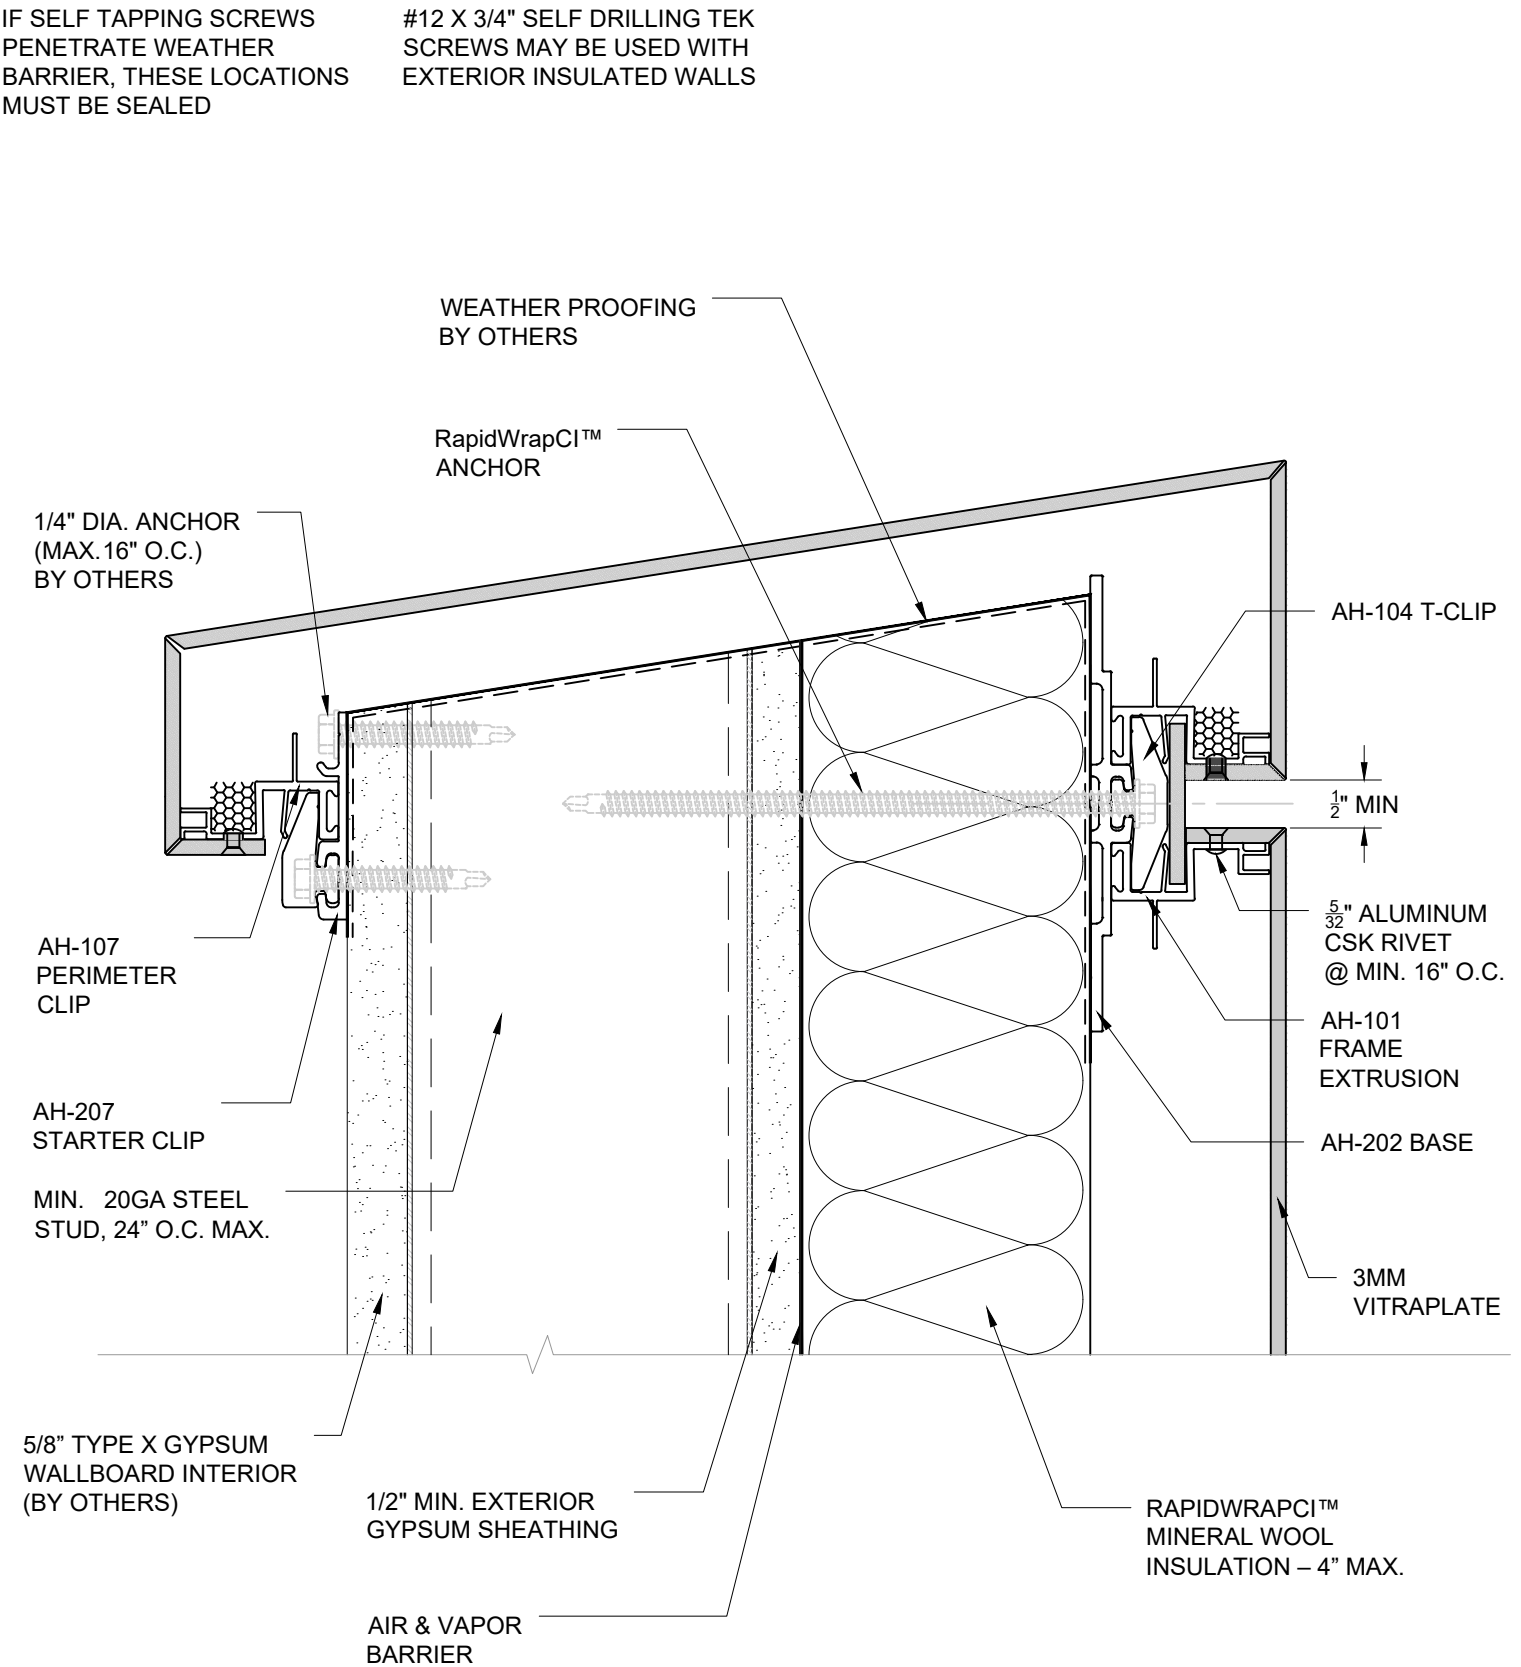

Sheet 7B	Drawn By	Project Number DWG-01	Project RAPIDWRAPCI NON-COMBUSTIBLE WALL ASSEMBLY PARAPET DETAIL B	  CONTINUOUSLY INSULATED FAÇADE™ SYSTEM www.fairview-na.com
	Date Drawn 02/15/2024			
	Revisions		© Copyright Fairview Architectural LLC - Patented and/or Patent Pending	
	No _____ Date _____ No _____ Date _____			